



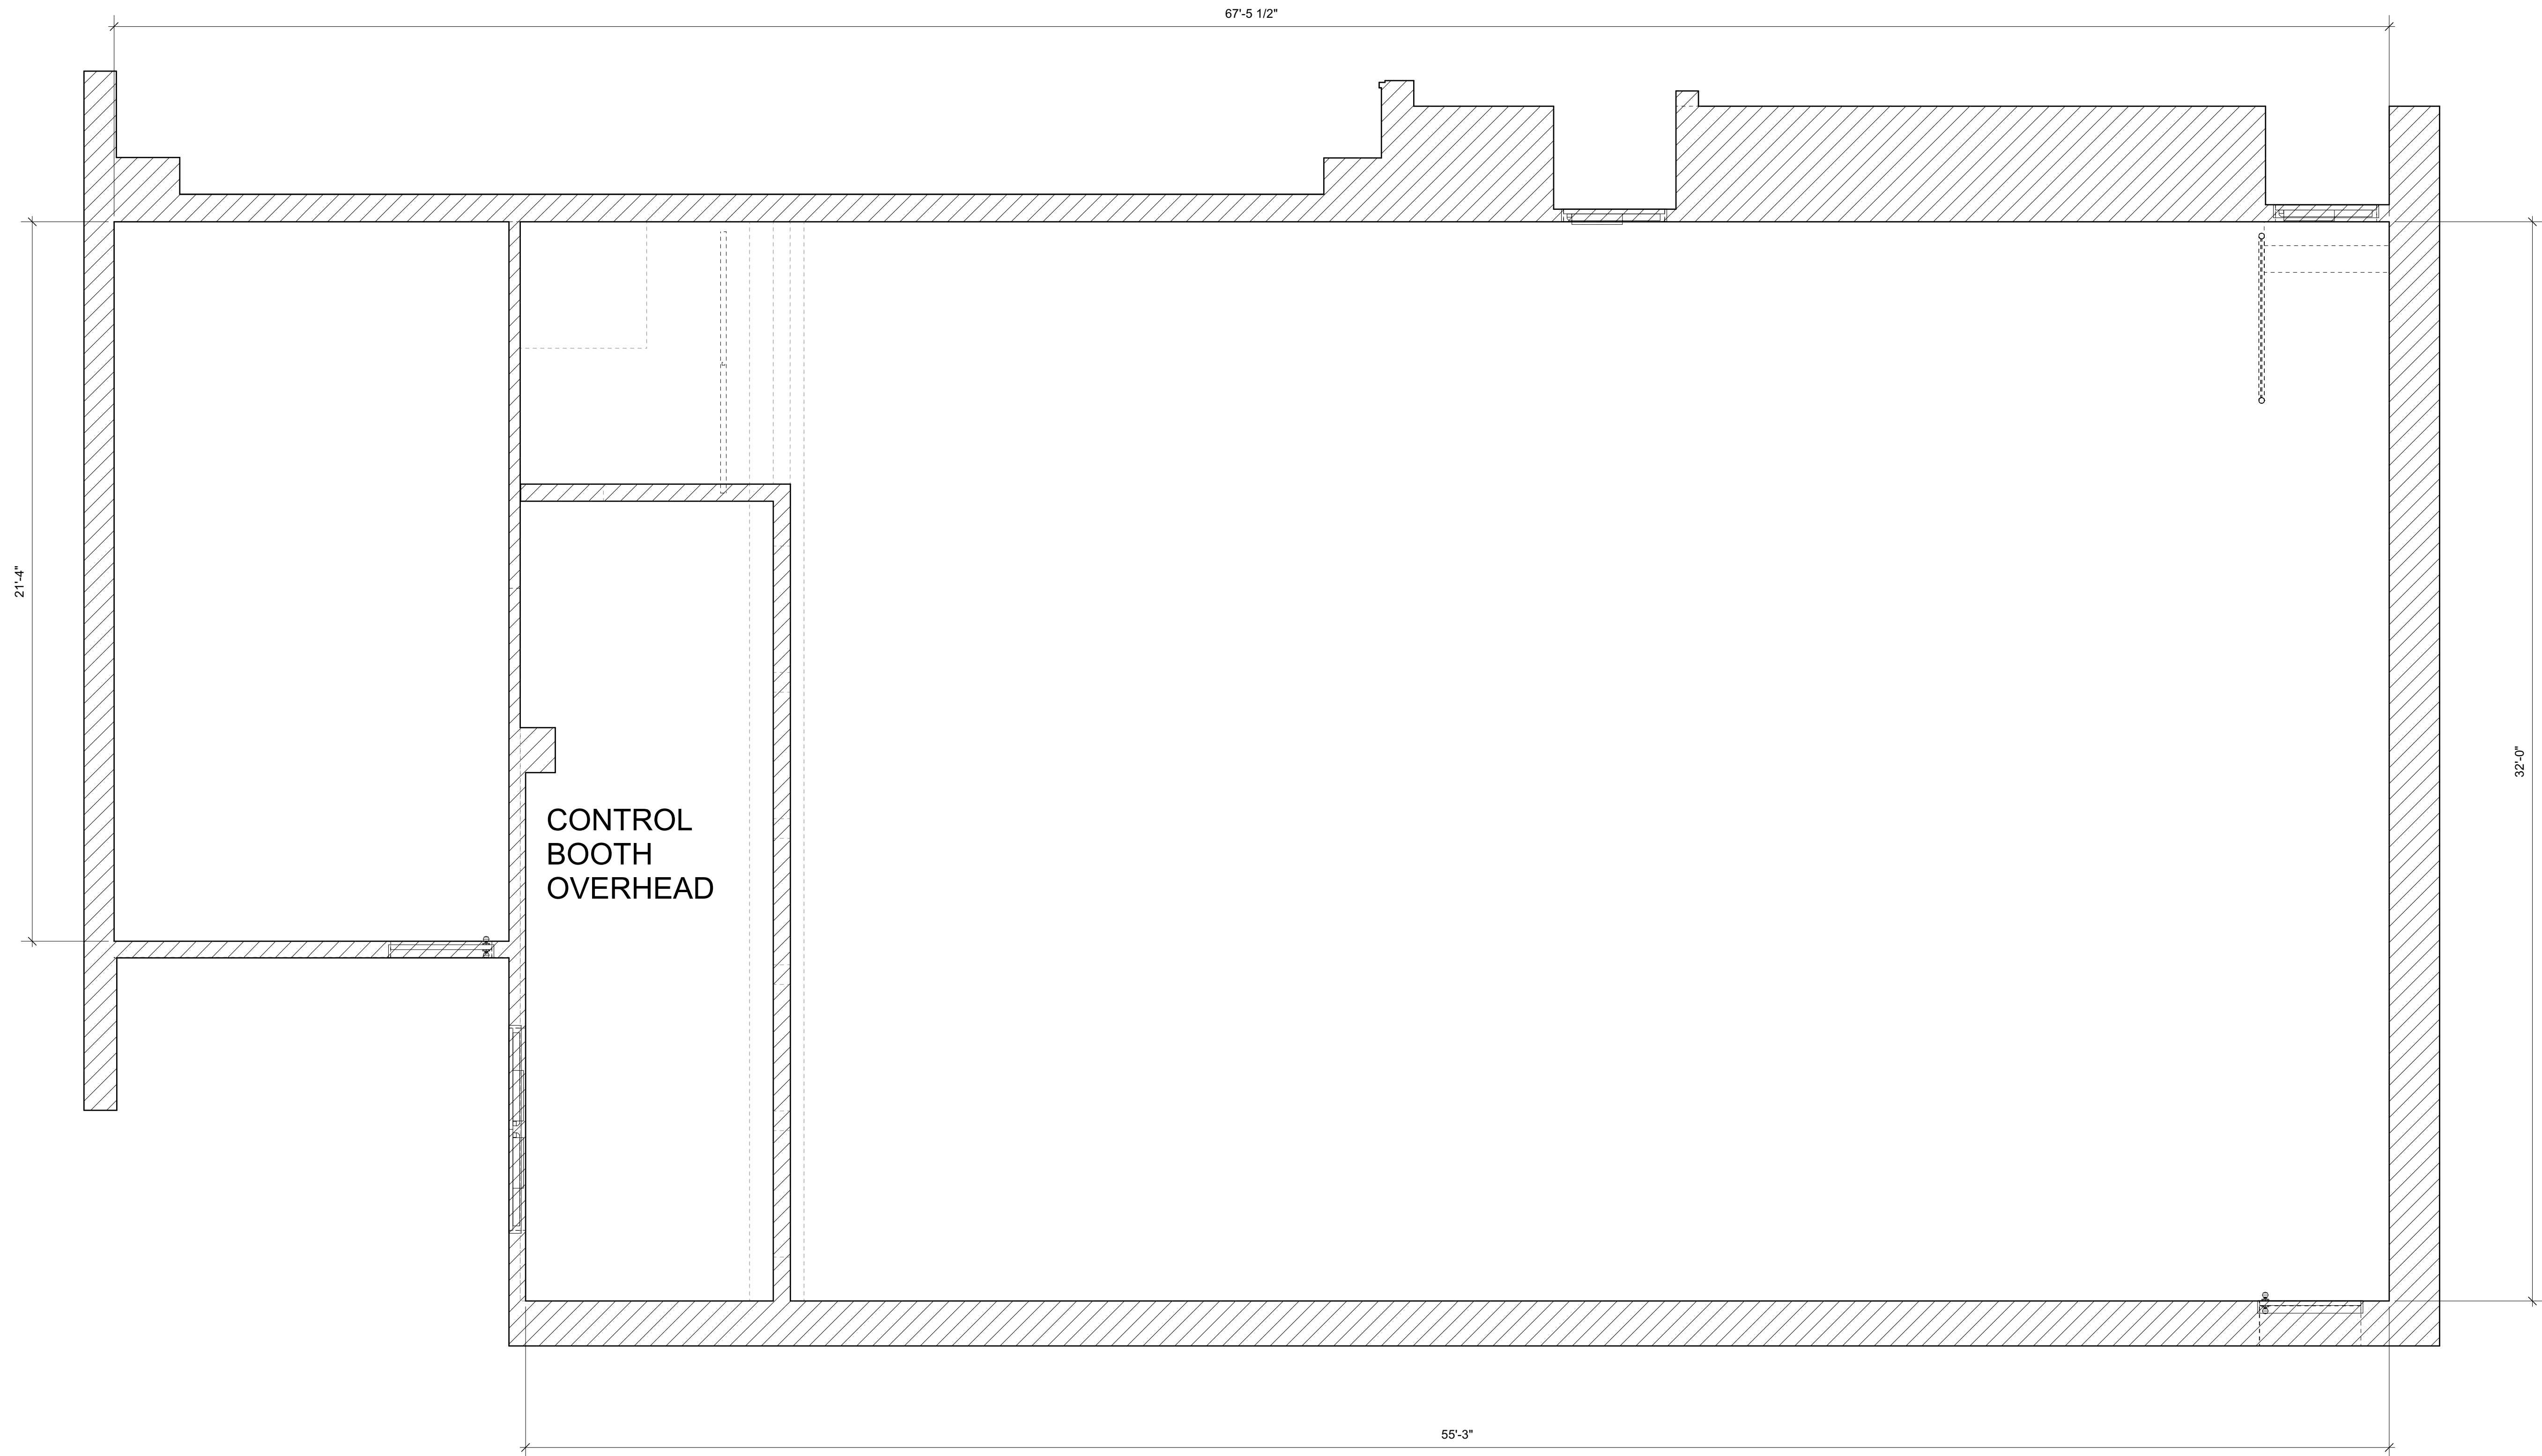

1 GROUND PLAN
Scale: 3/8" = 1'-0"

BALL STATE UNIVERSITY		
STROTHER THEATRE		1 OF 6
DRAFTED BY: EMMY WINTER	SCALE: 3/8" = 1'0"	
GROUND PLAN	03/30/2023	

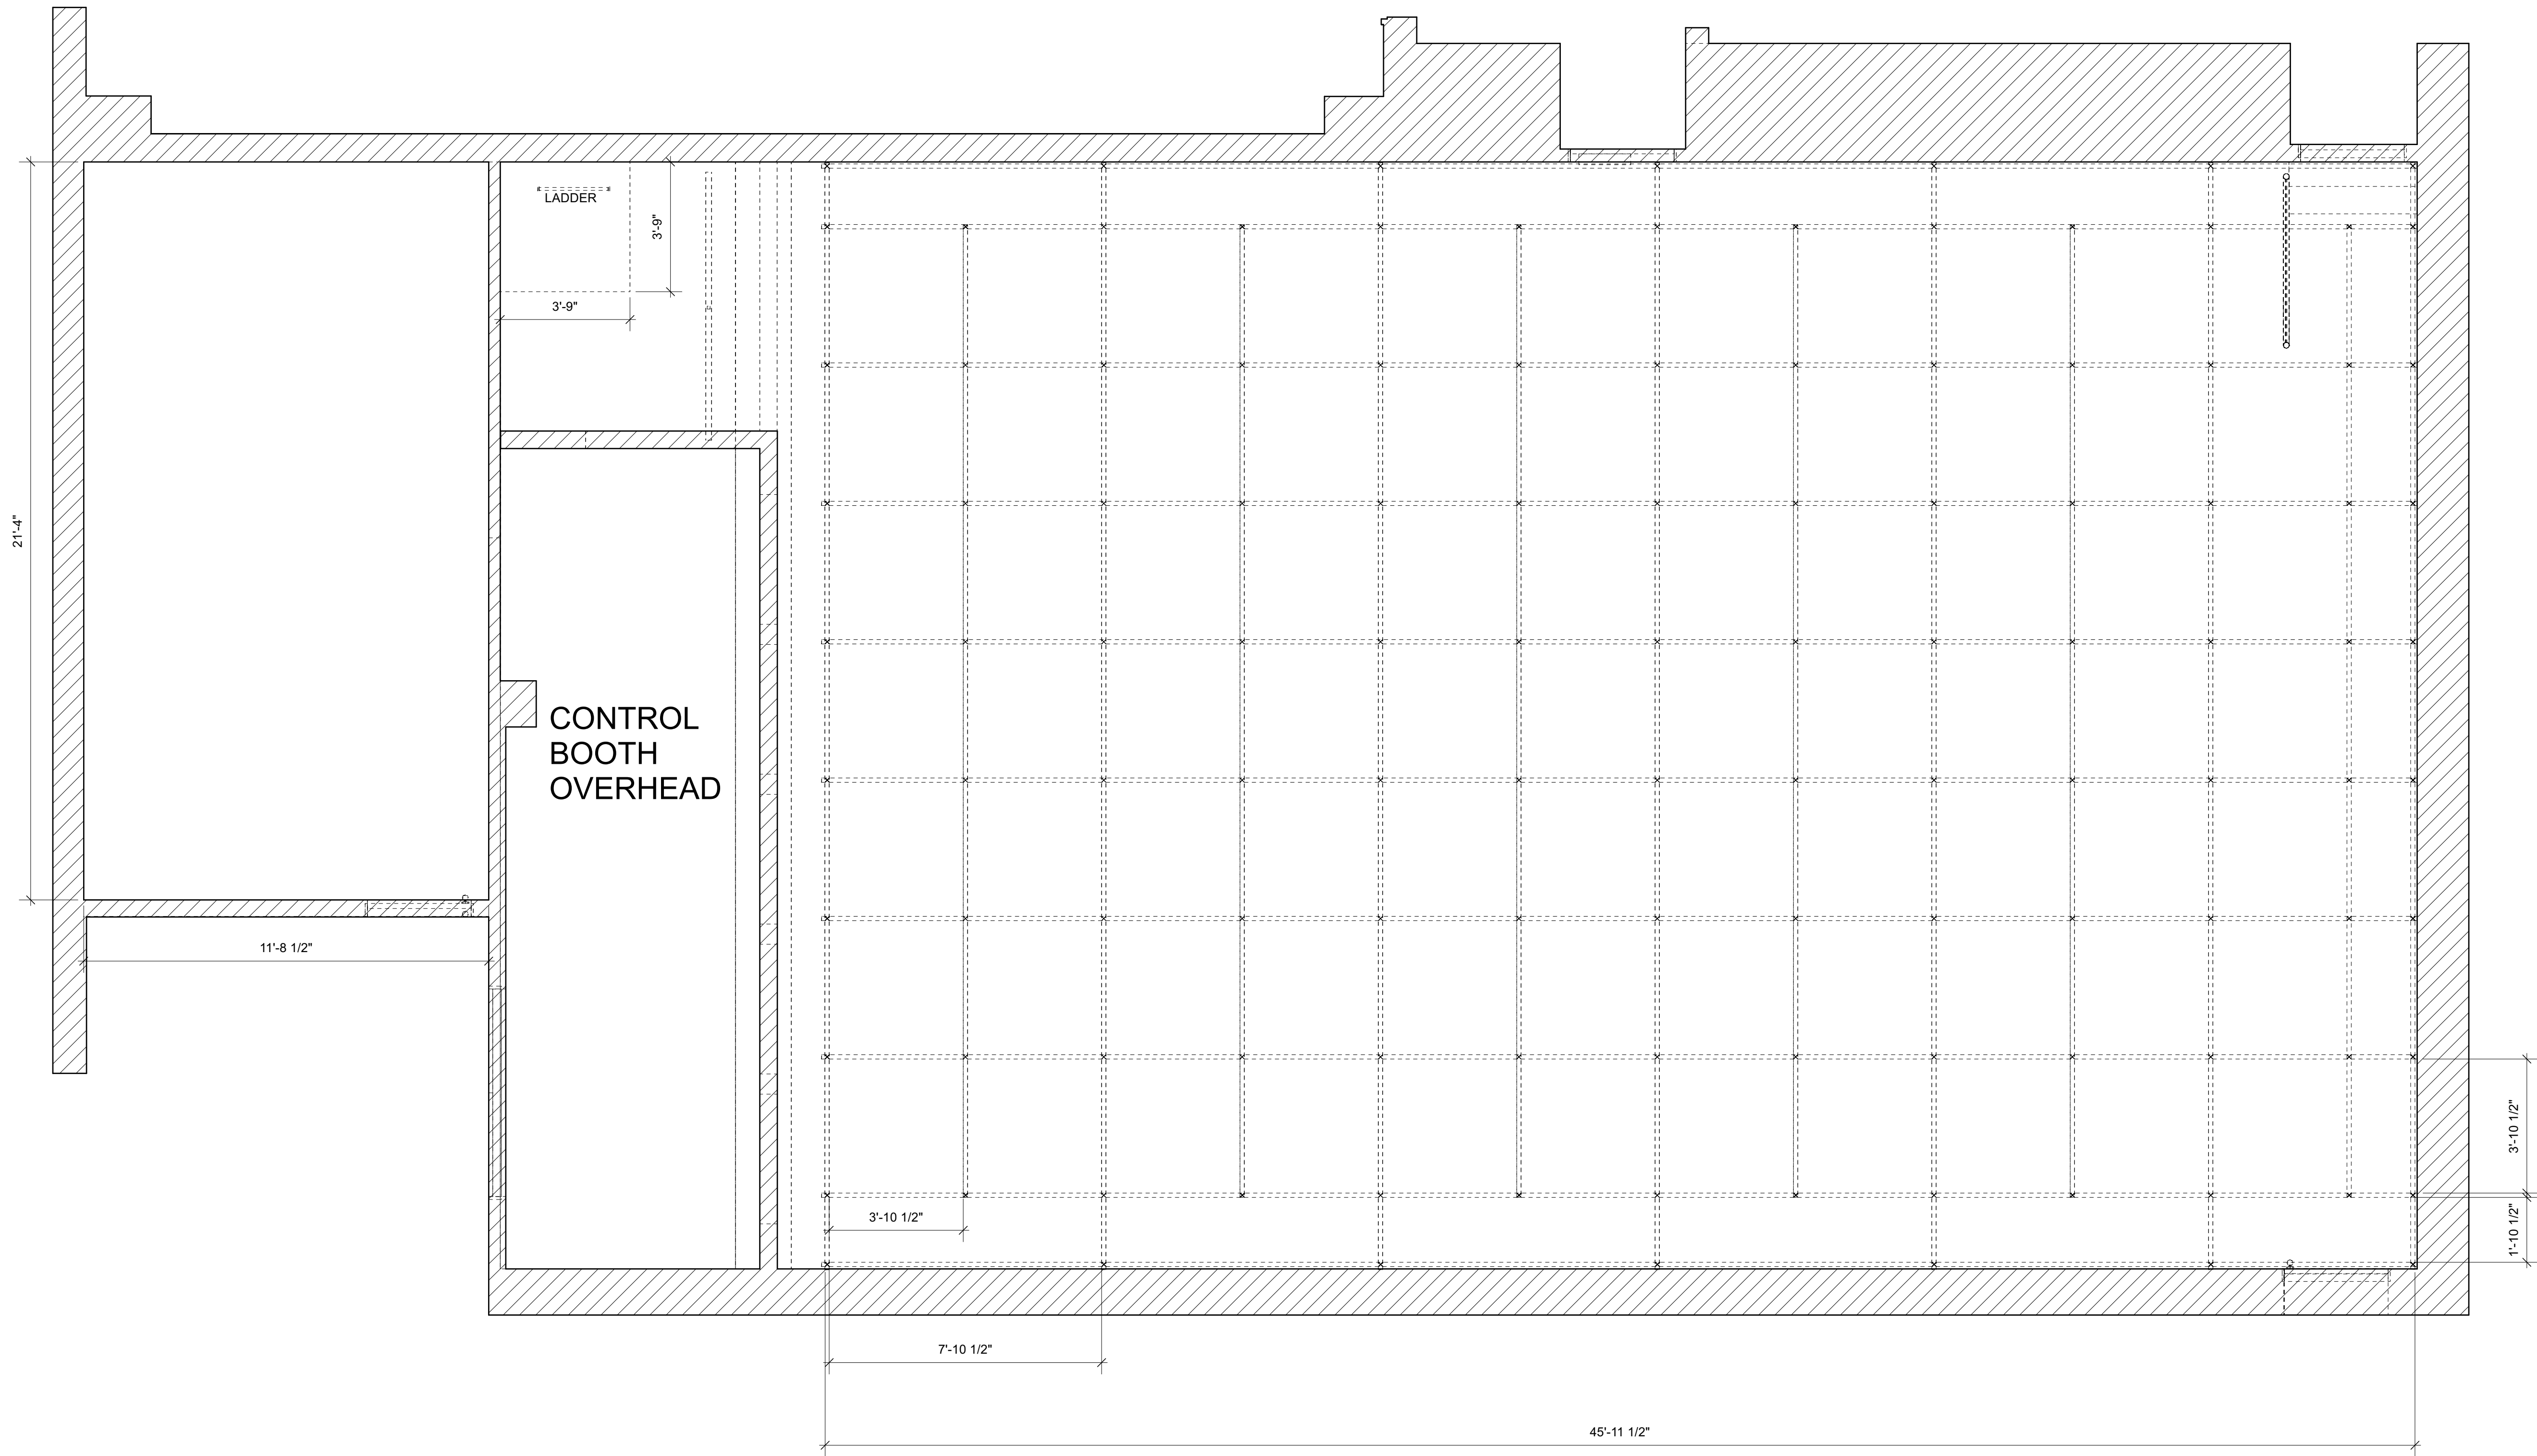

2 GRID LAYOUT
Scale: 3/8" = 1'-0"

BALL STATE UNIVERSITY

STROTHER THEATRE

DRAFTED BY: EMMY WINTER


SCALE: 3/8" = 1'0"

GRID LAYOUT

03/30/2023


2

OF 6

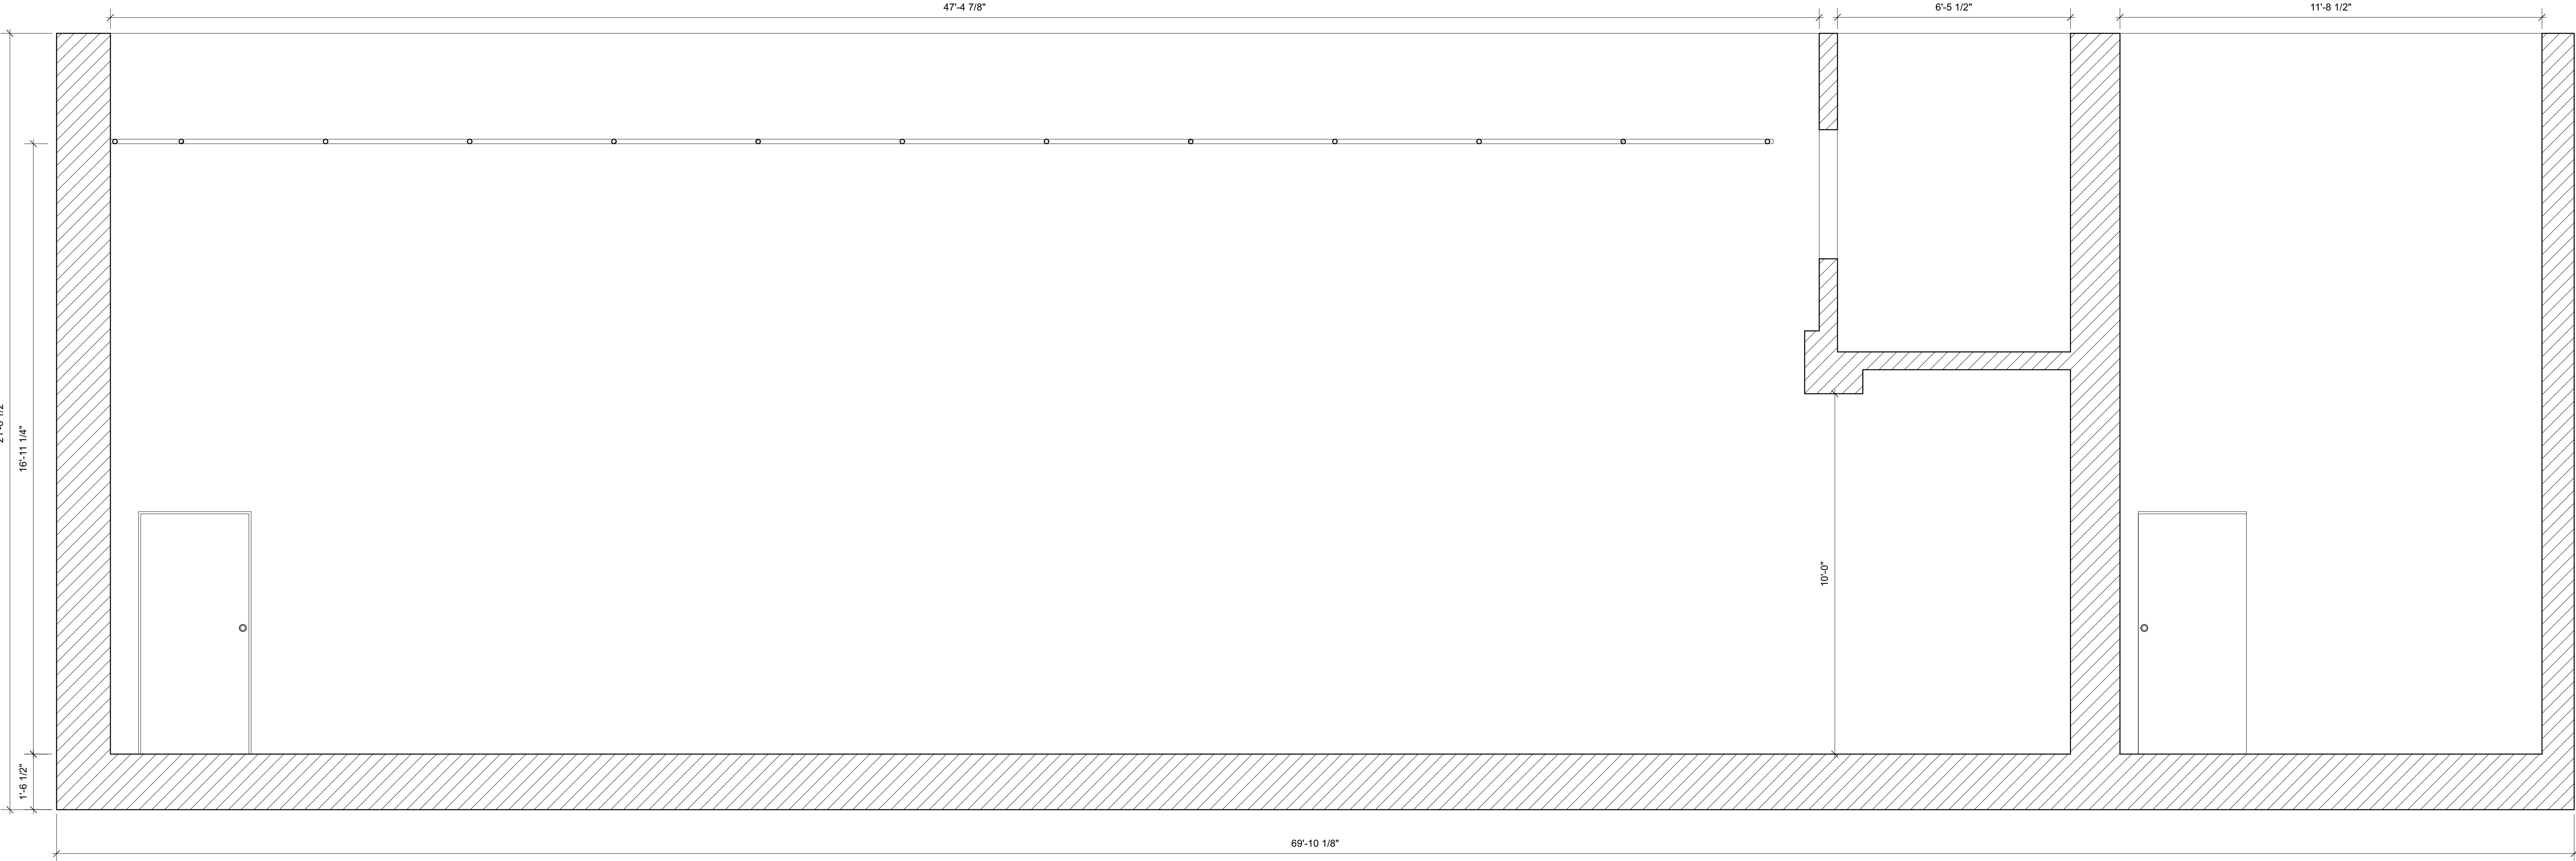


3 SR CL SECTION
Scale: 1/2" = 1'-0"

BALL STATE UNIVERSITY		
STROTHER THEATRE		3 OF 6
DRAFTED BY: EMMY WINTER	SCALE: 1/2" = 1'0"	
SR CL SECTION	03/30/2023	

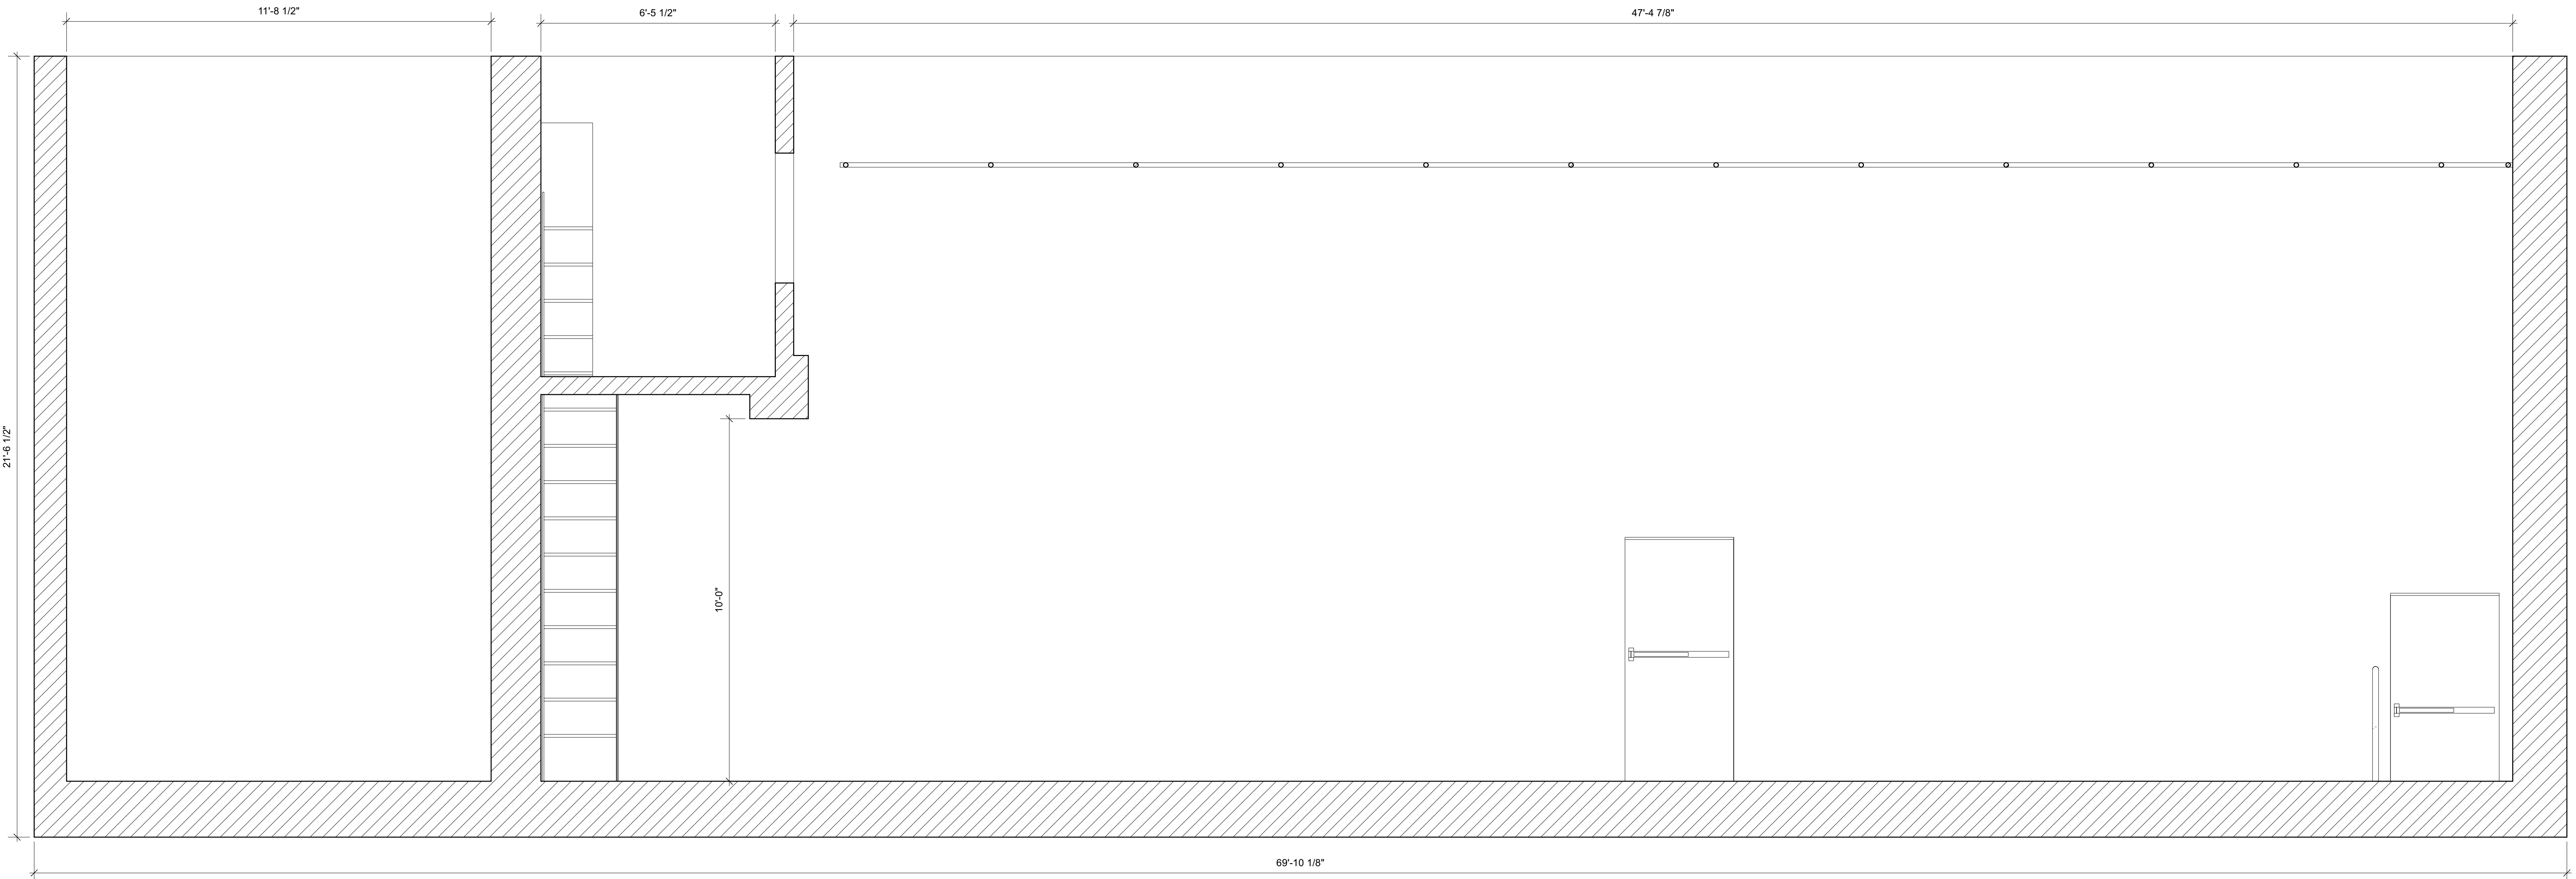


4 SL CL SECTION
Scale: 1/2" = 1'-0"

BALL STATE UNIVERSITY		4
-----------------------	--	---

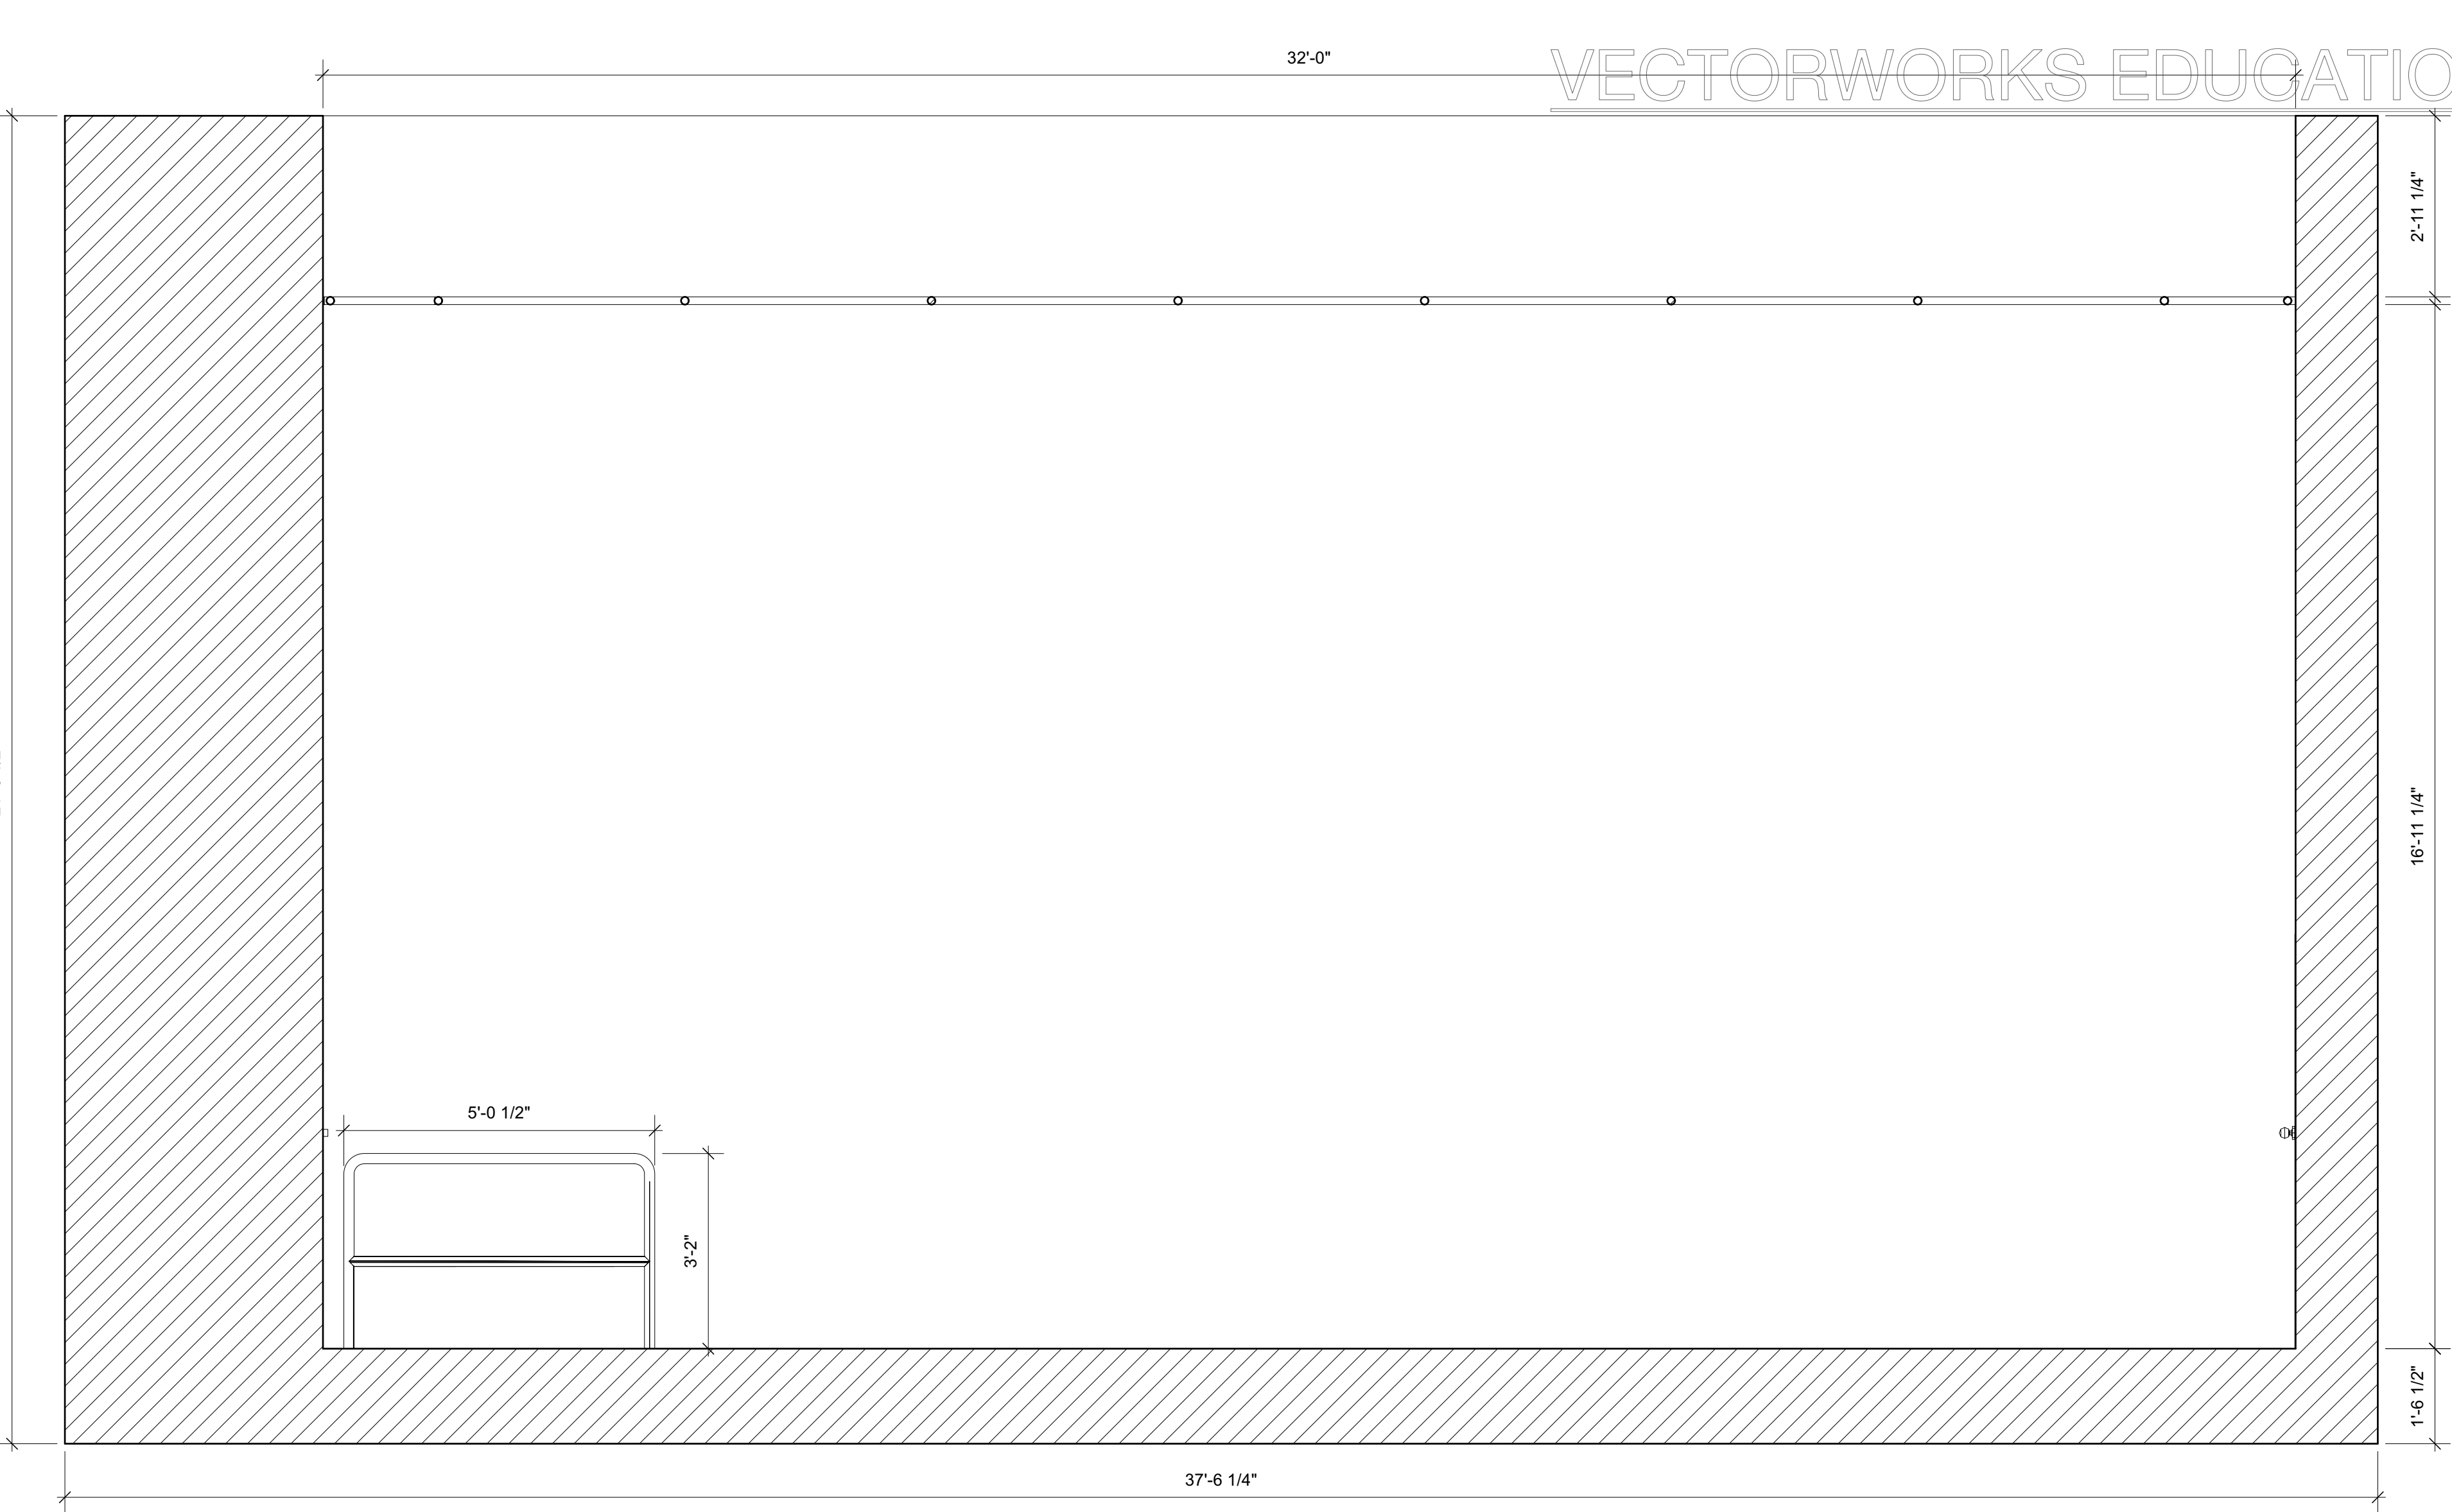

6 FAR WALL
Scale: 1/2" = 1'-0"

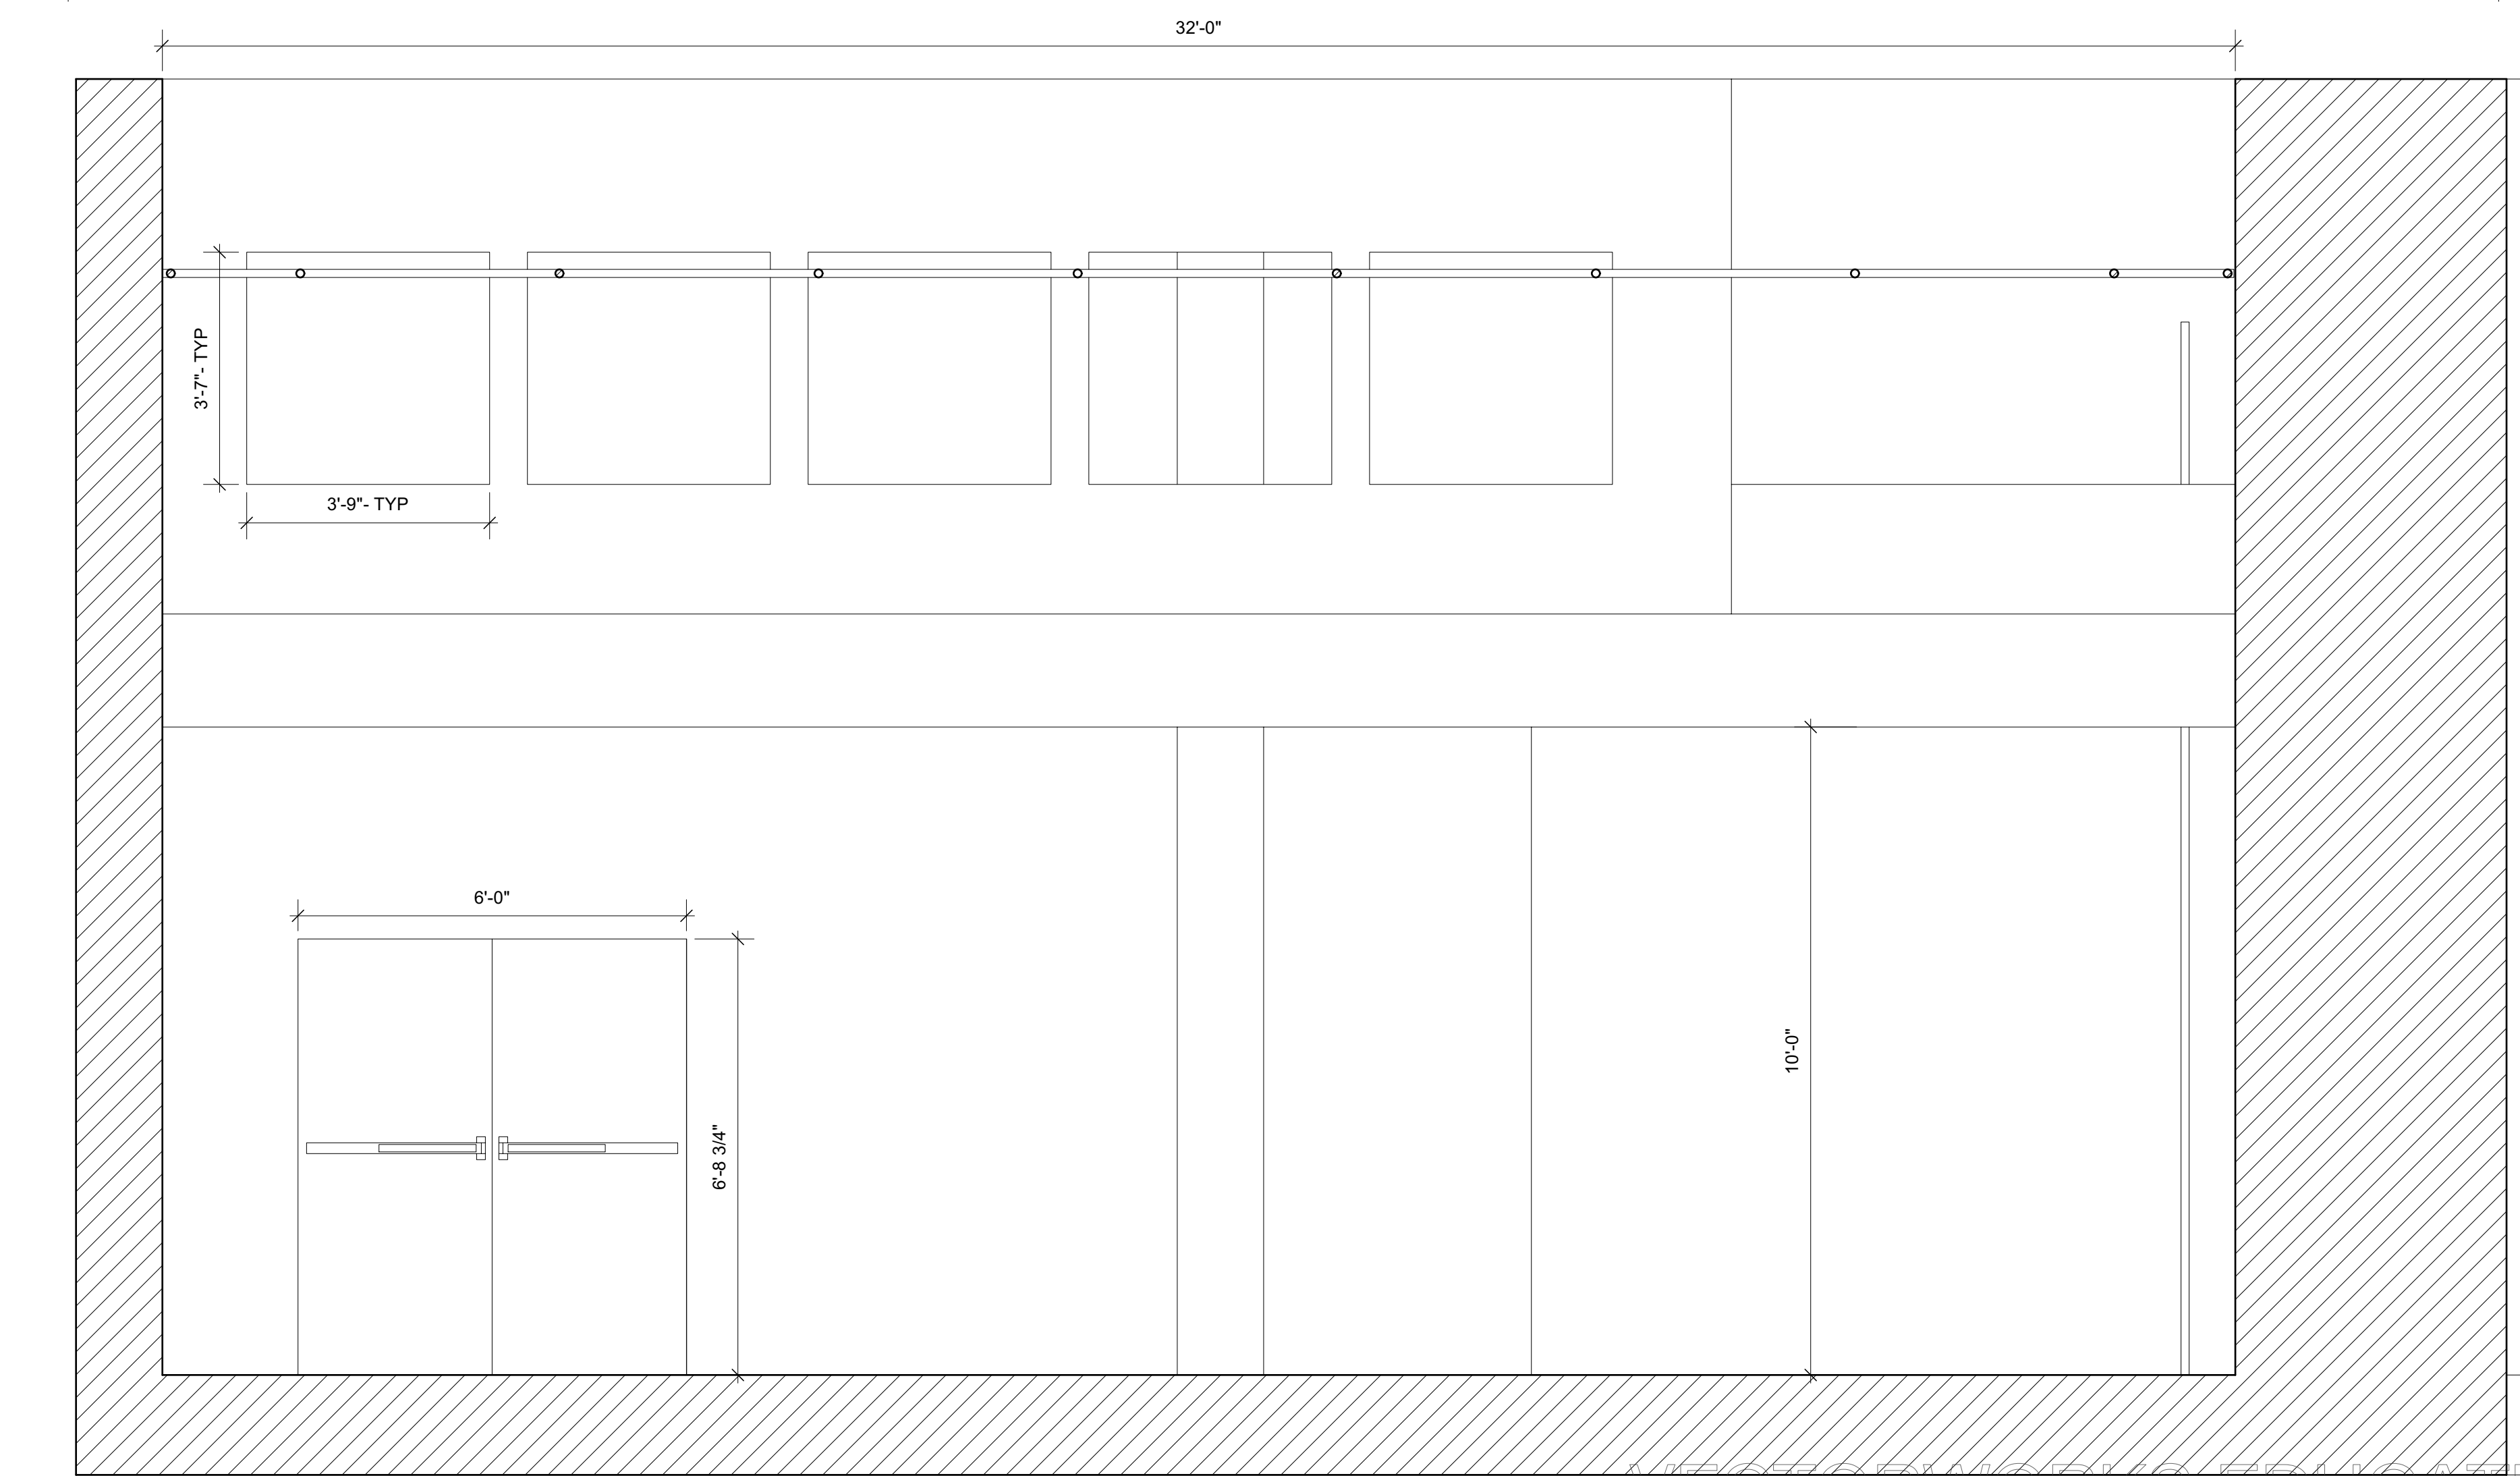

5 BOOTH WALL
Scale: 1/2" = 1'-0"

BALL STATE UNIVERSITY


STROTHER THEATRE

DRAFTED BY: EMMY WINTER

SCALE: 1/2" = 1'0"

BOOTH AND FAR WALL

03/30/2023

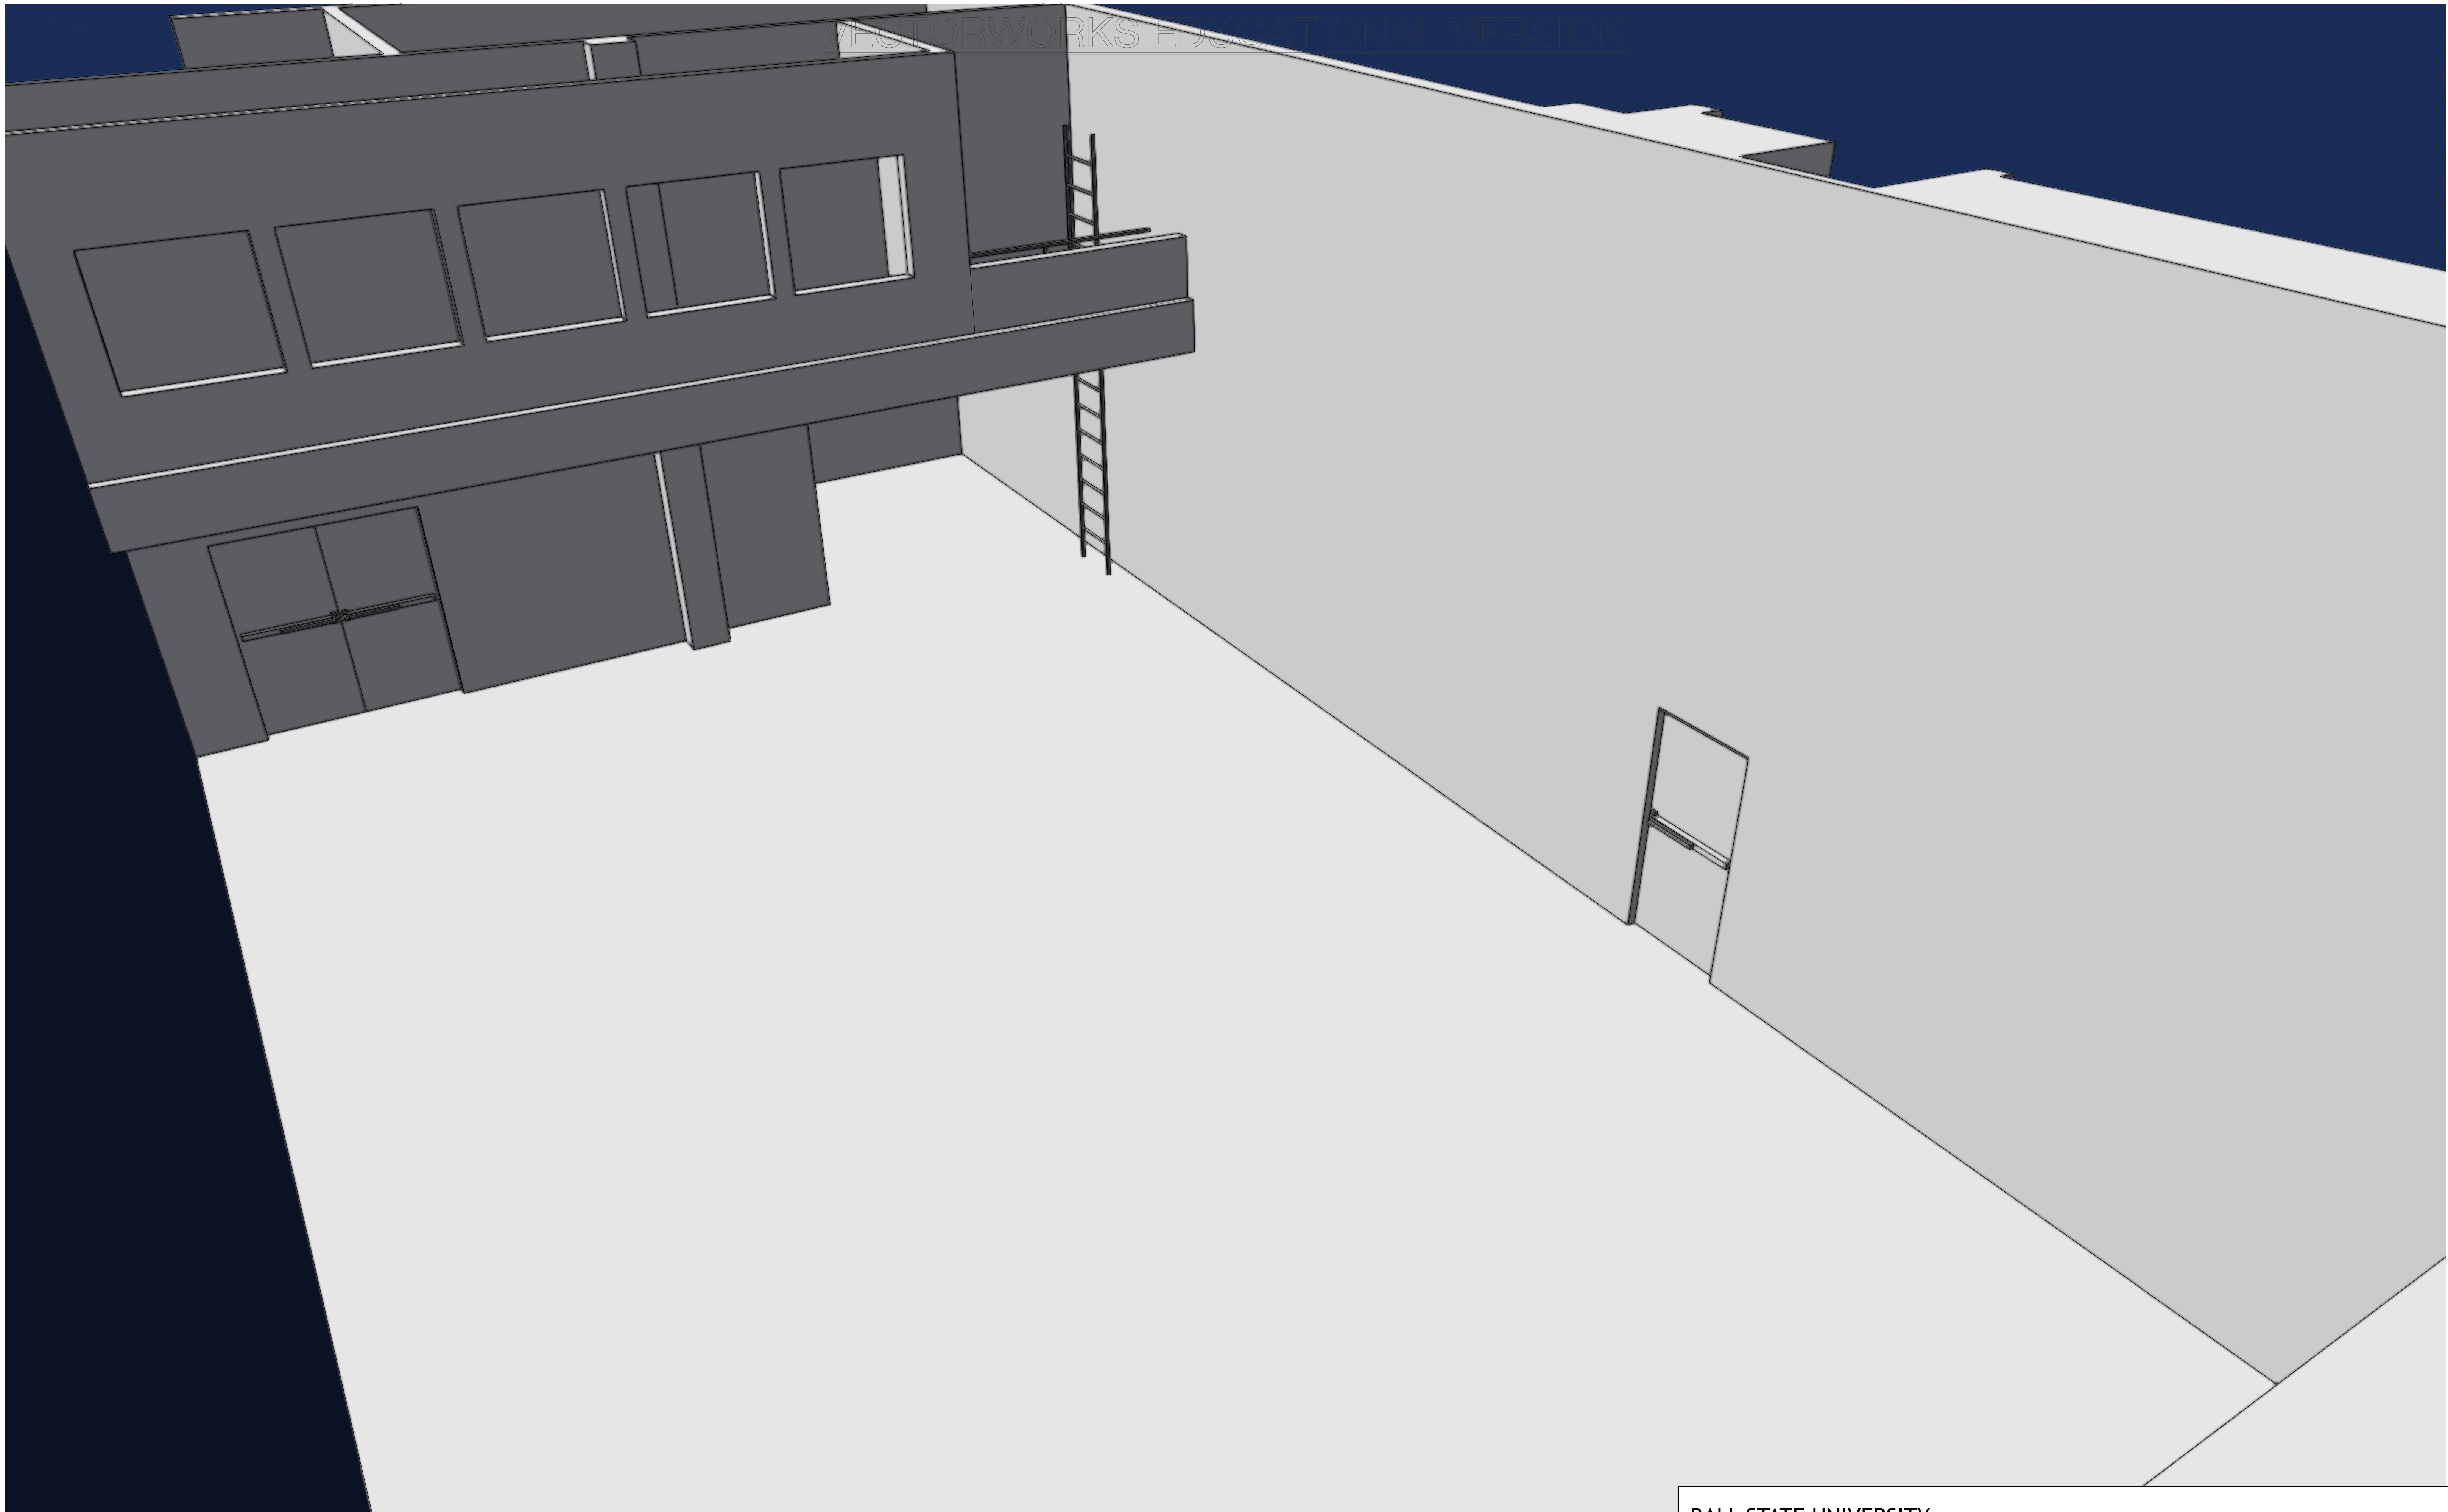

BALL STATE UNIVERSITY			
STROTHER THEATRE			6 OF 6
DRAFTED BY: EMMY WINTER		SCALE: 1/2" = 1'0"	
CUSTOM PERSPECTIVE VIEW		03/30/2023	