



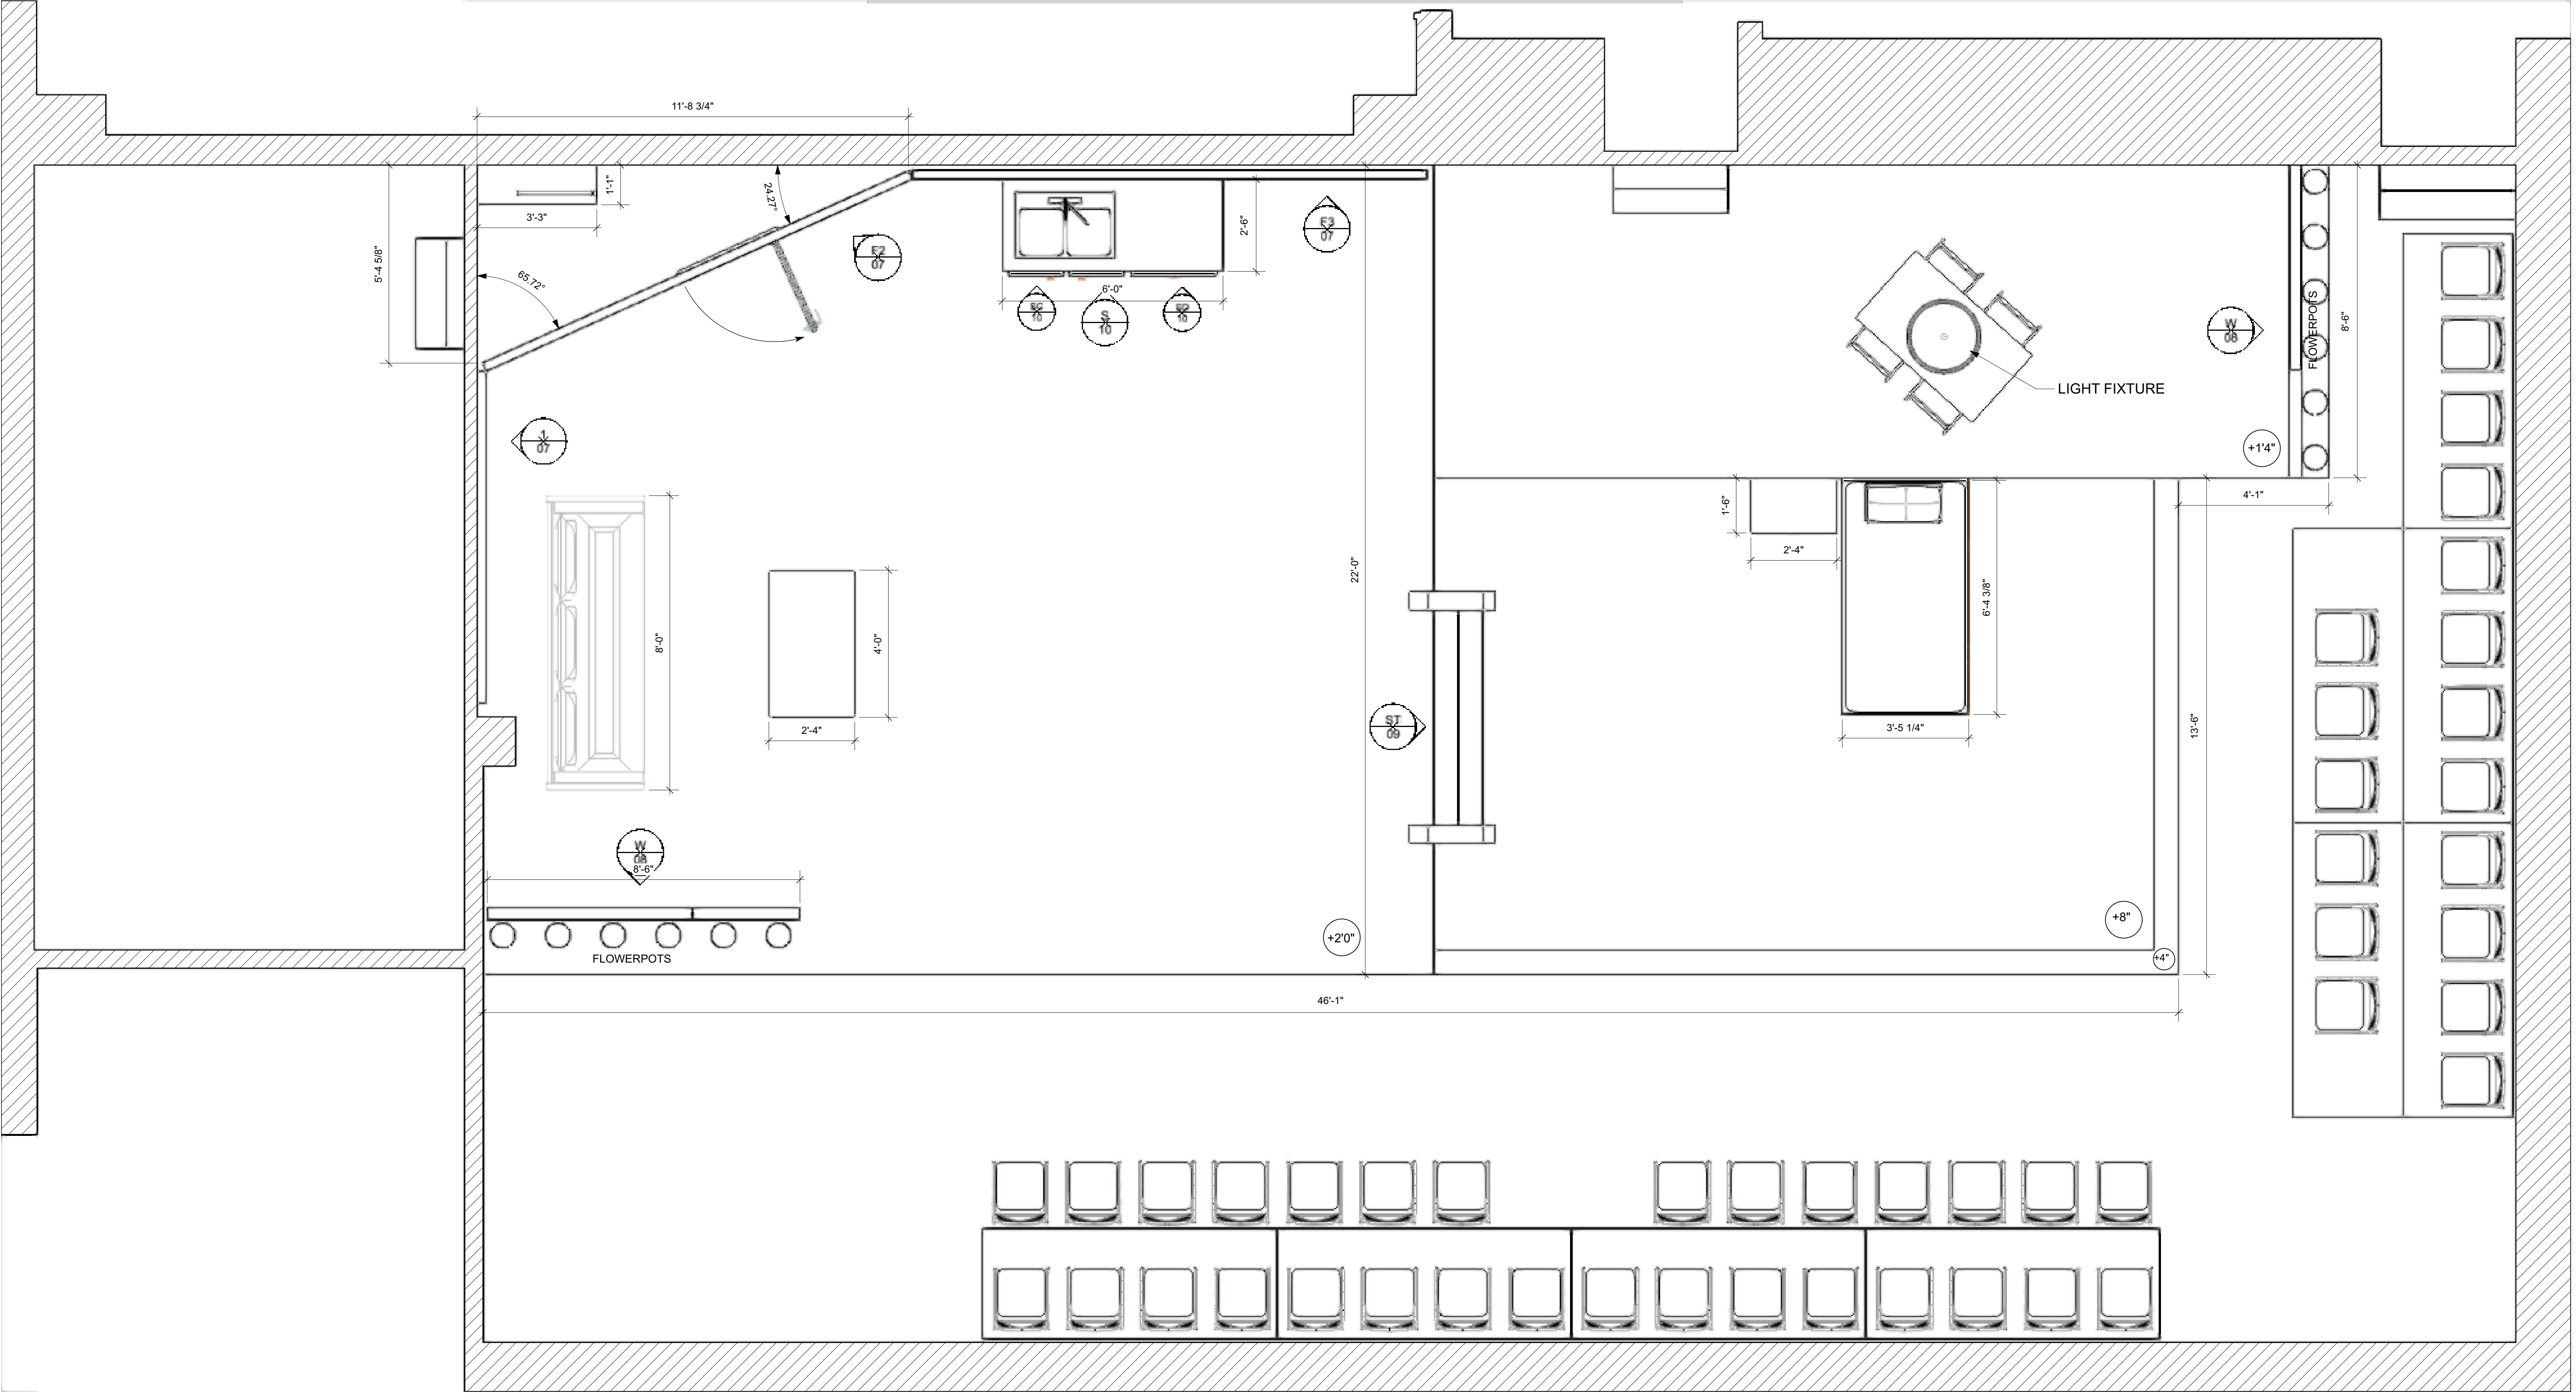


- General Notes
- 1.FURNITURE MEASUREMENTS SUGGESTED, USE STOCK FURNITURE.
 - 2.AUDIENCE SEATING IS STOCK PLATFORMS, 8'0"L x 3'0"W x 0'8"H.
 - 3.FLOWERPOTS ARE 6" TALL WITH 6" DIAMETER AT BASE. CHECK STOCK.

BALL STATE UNIVERSITY		
UNTITLED PROJECT		STROTHER THEATRE
DIRECTOR: N/A		1 OF 10
DESIGNER: EMMY WINTER		
GROUND PLAN		
		SCALE: 1/2"=1'0"
		05/04/2023

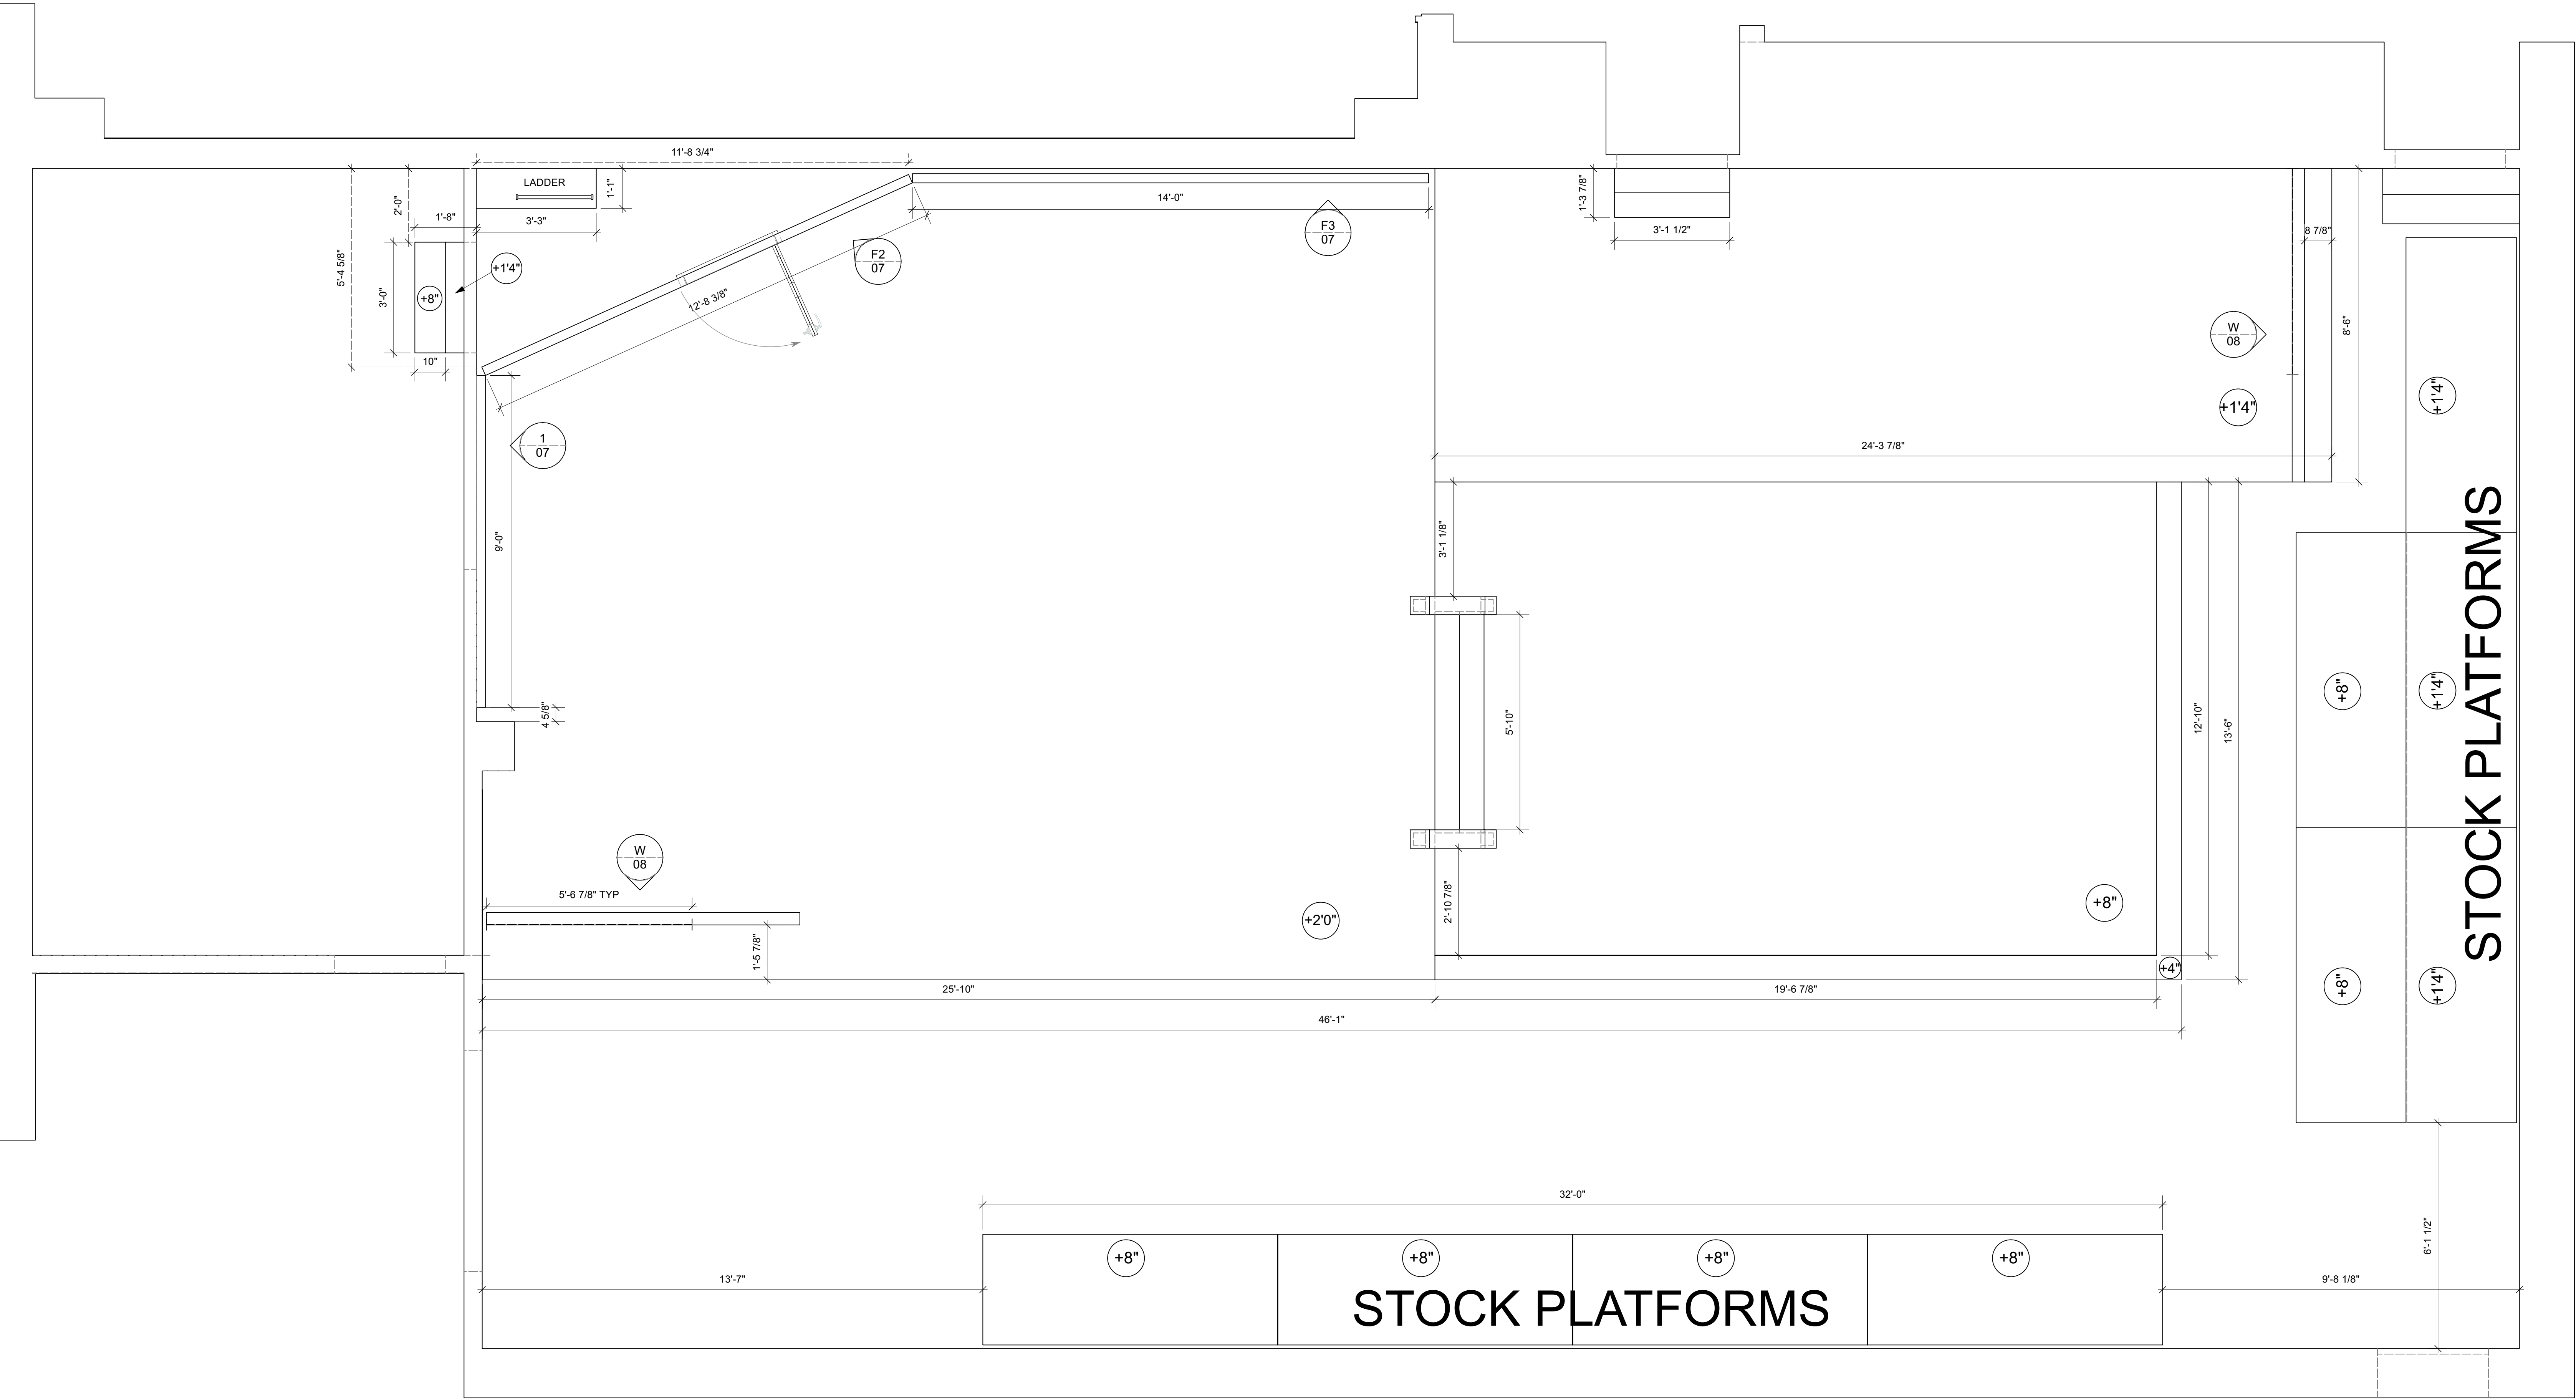


- General Notes
- 1.STAGE CAN BE COMBINATION OF STOCK PLATFORMS, AS LONG AS IT ADHERES TO SPECIFIED DIMENSIONS.
 - 2.AUDIENCE SEATING IS STOCK PLATFORMS, 8'0"L x 3'0"W x 0'8"H. STACK 2 FOR 1'4" HEIGHT.

BALL STATE UNIVERSITY		
UNTITLED PROJECT		STROTHER THEATRE
DIRECTOR: N/A		
DESIGNER: EMMY WINTER		SCALE: 1/2"=1'0"
GROUND PLAN - PLATFORM LAYOUT		05/04/2023

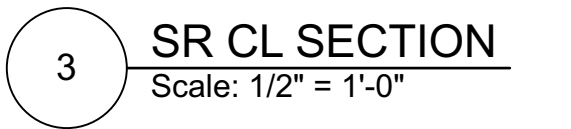


3
OF 10

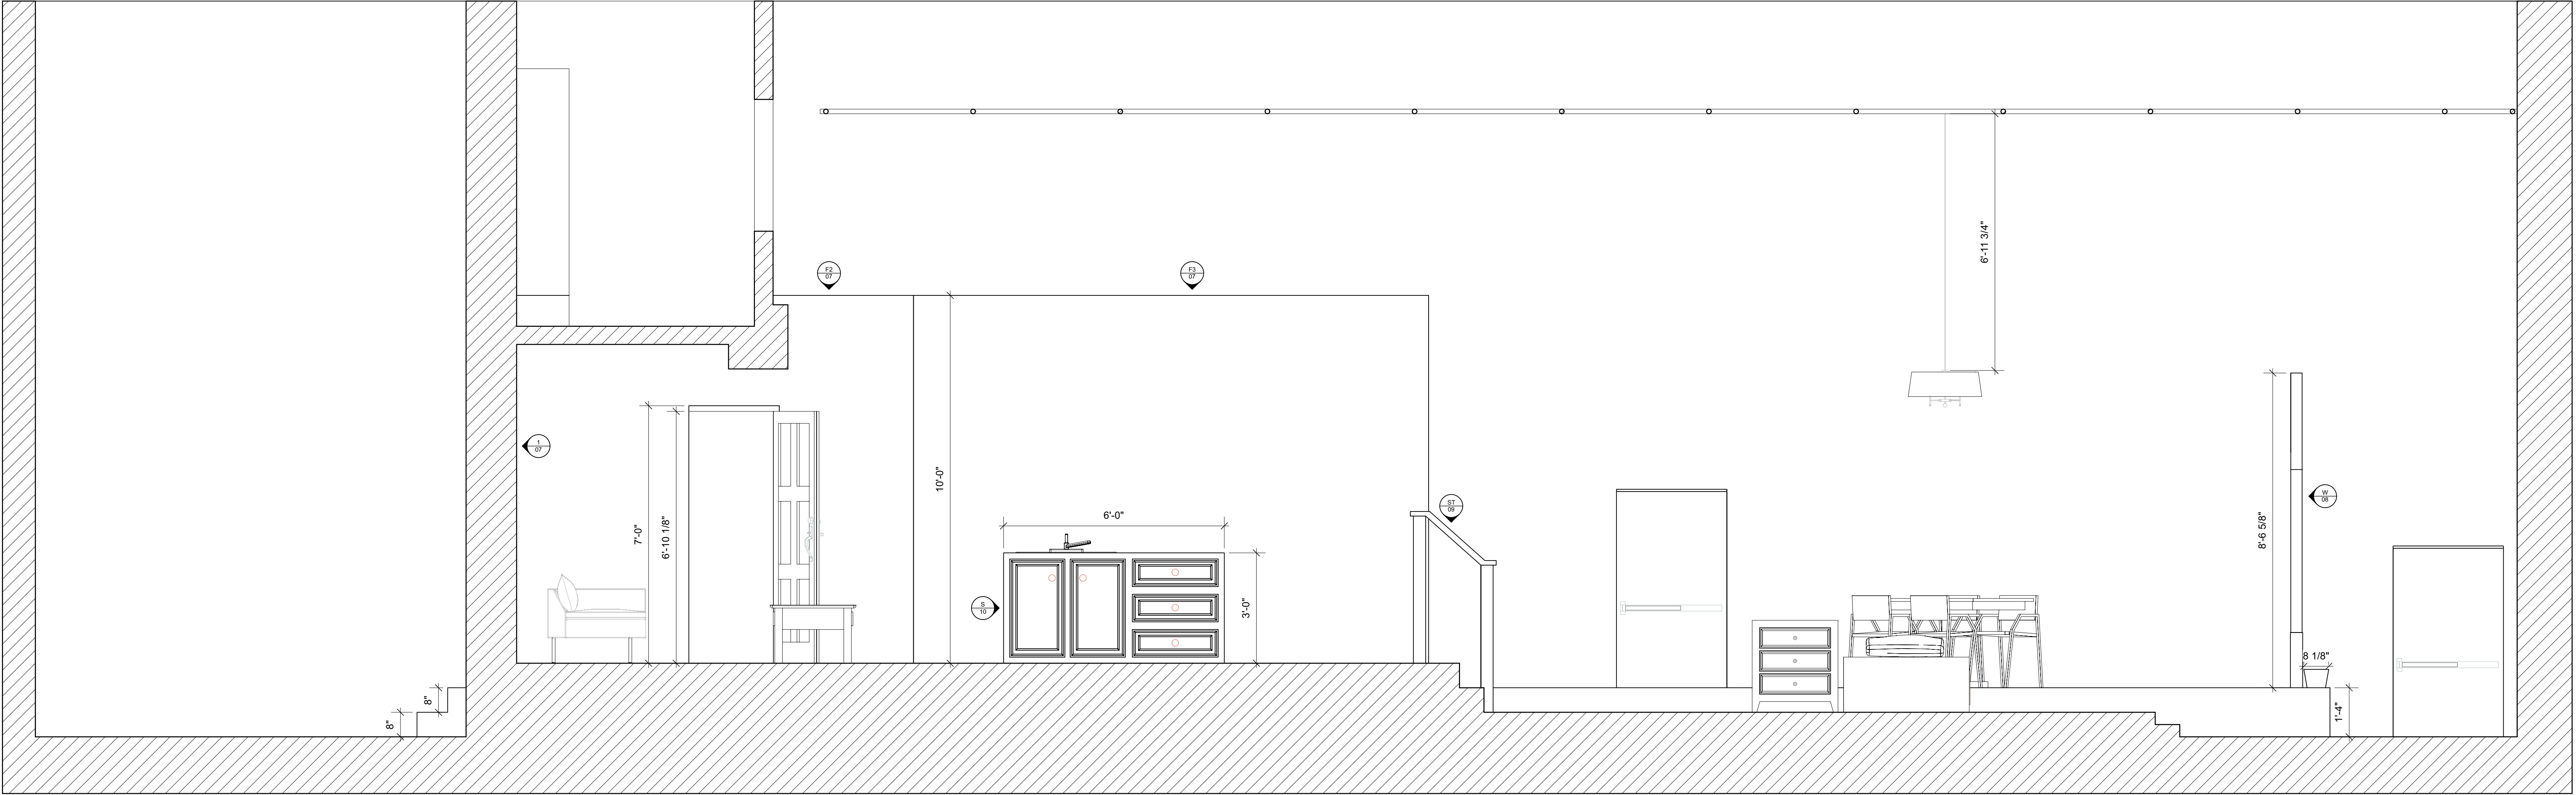


4 SL CL SECTION
Scale: 1/2" = 1'-0"

BALL STATE UNIVERSITY		
UNTITLED PROJECT		STROTHER THEATRE
DIRECTOR: N/A		4 OF 10
DESIGNER: EMMY WINTER	SCALE: 1/2"=1'0"	
SL CL SECTION	05/04/2023	

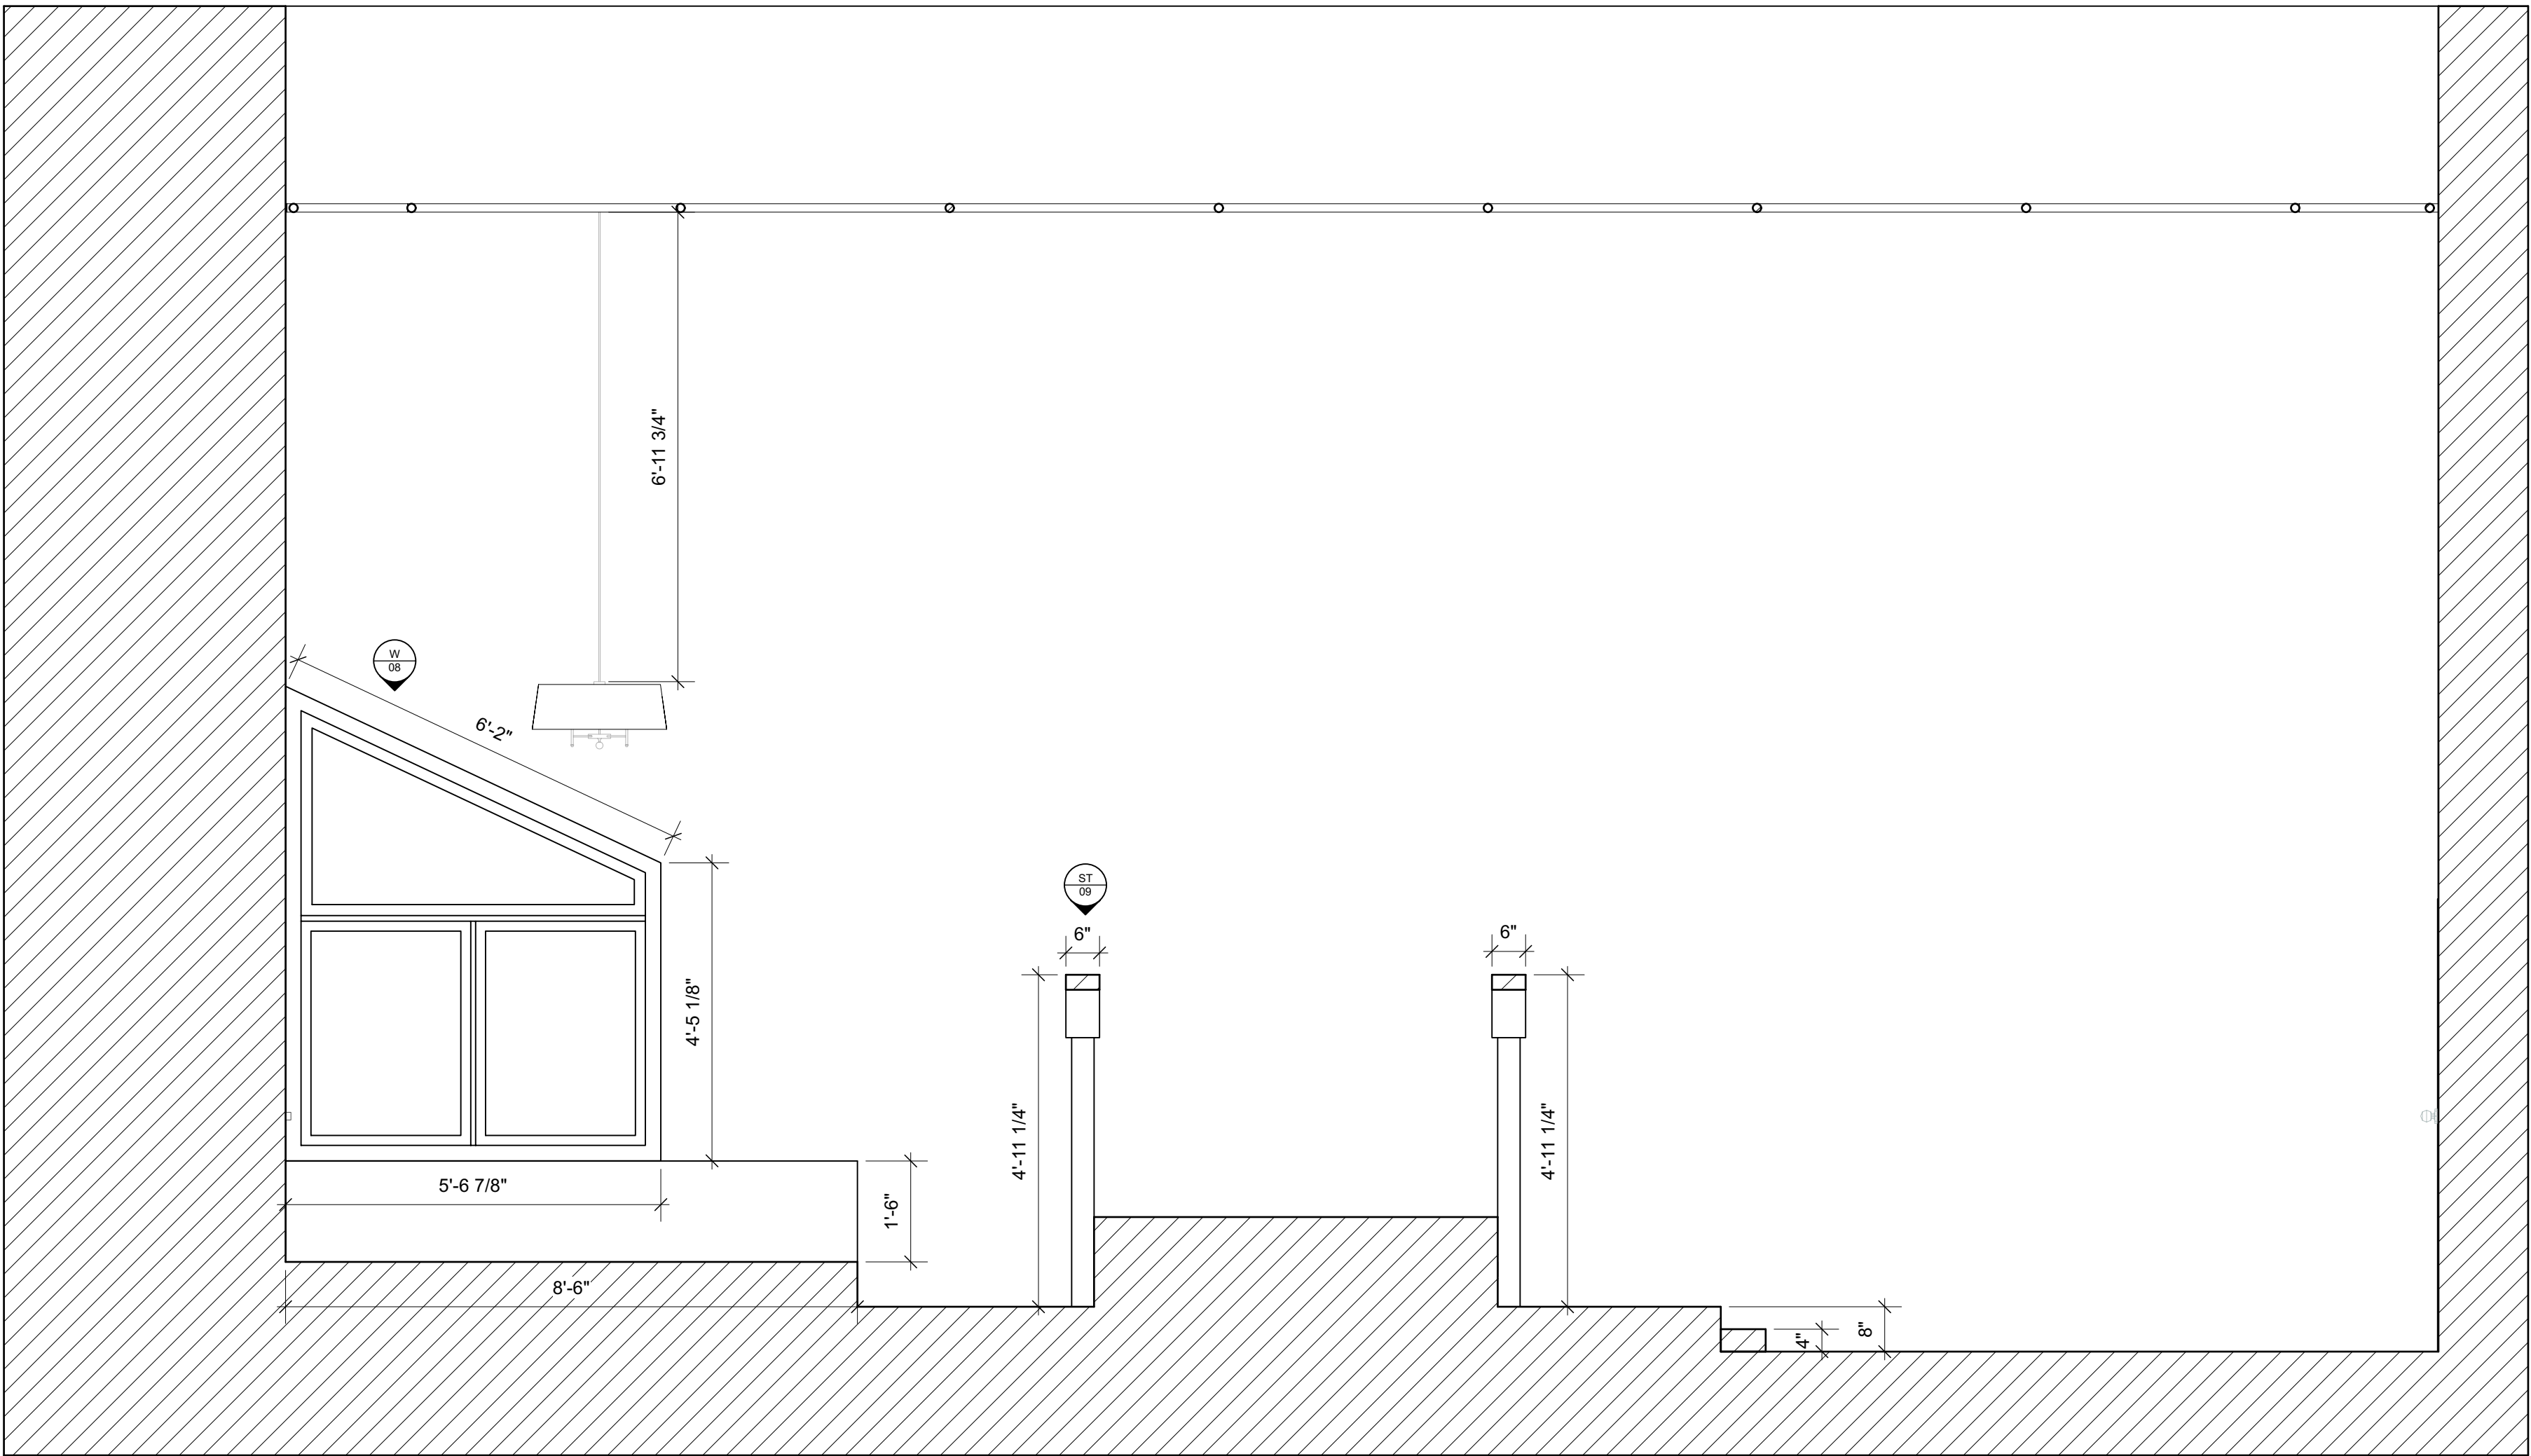

6 FAR WALL
Scale: 1/2" = 1'-0"

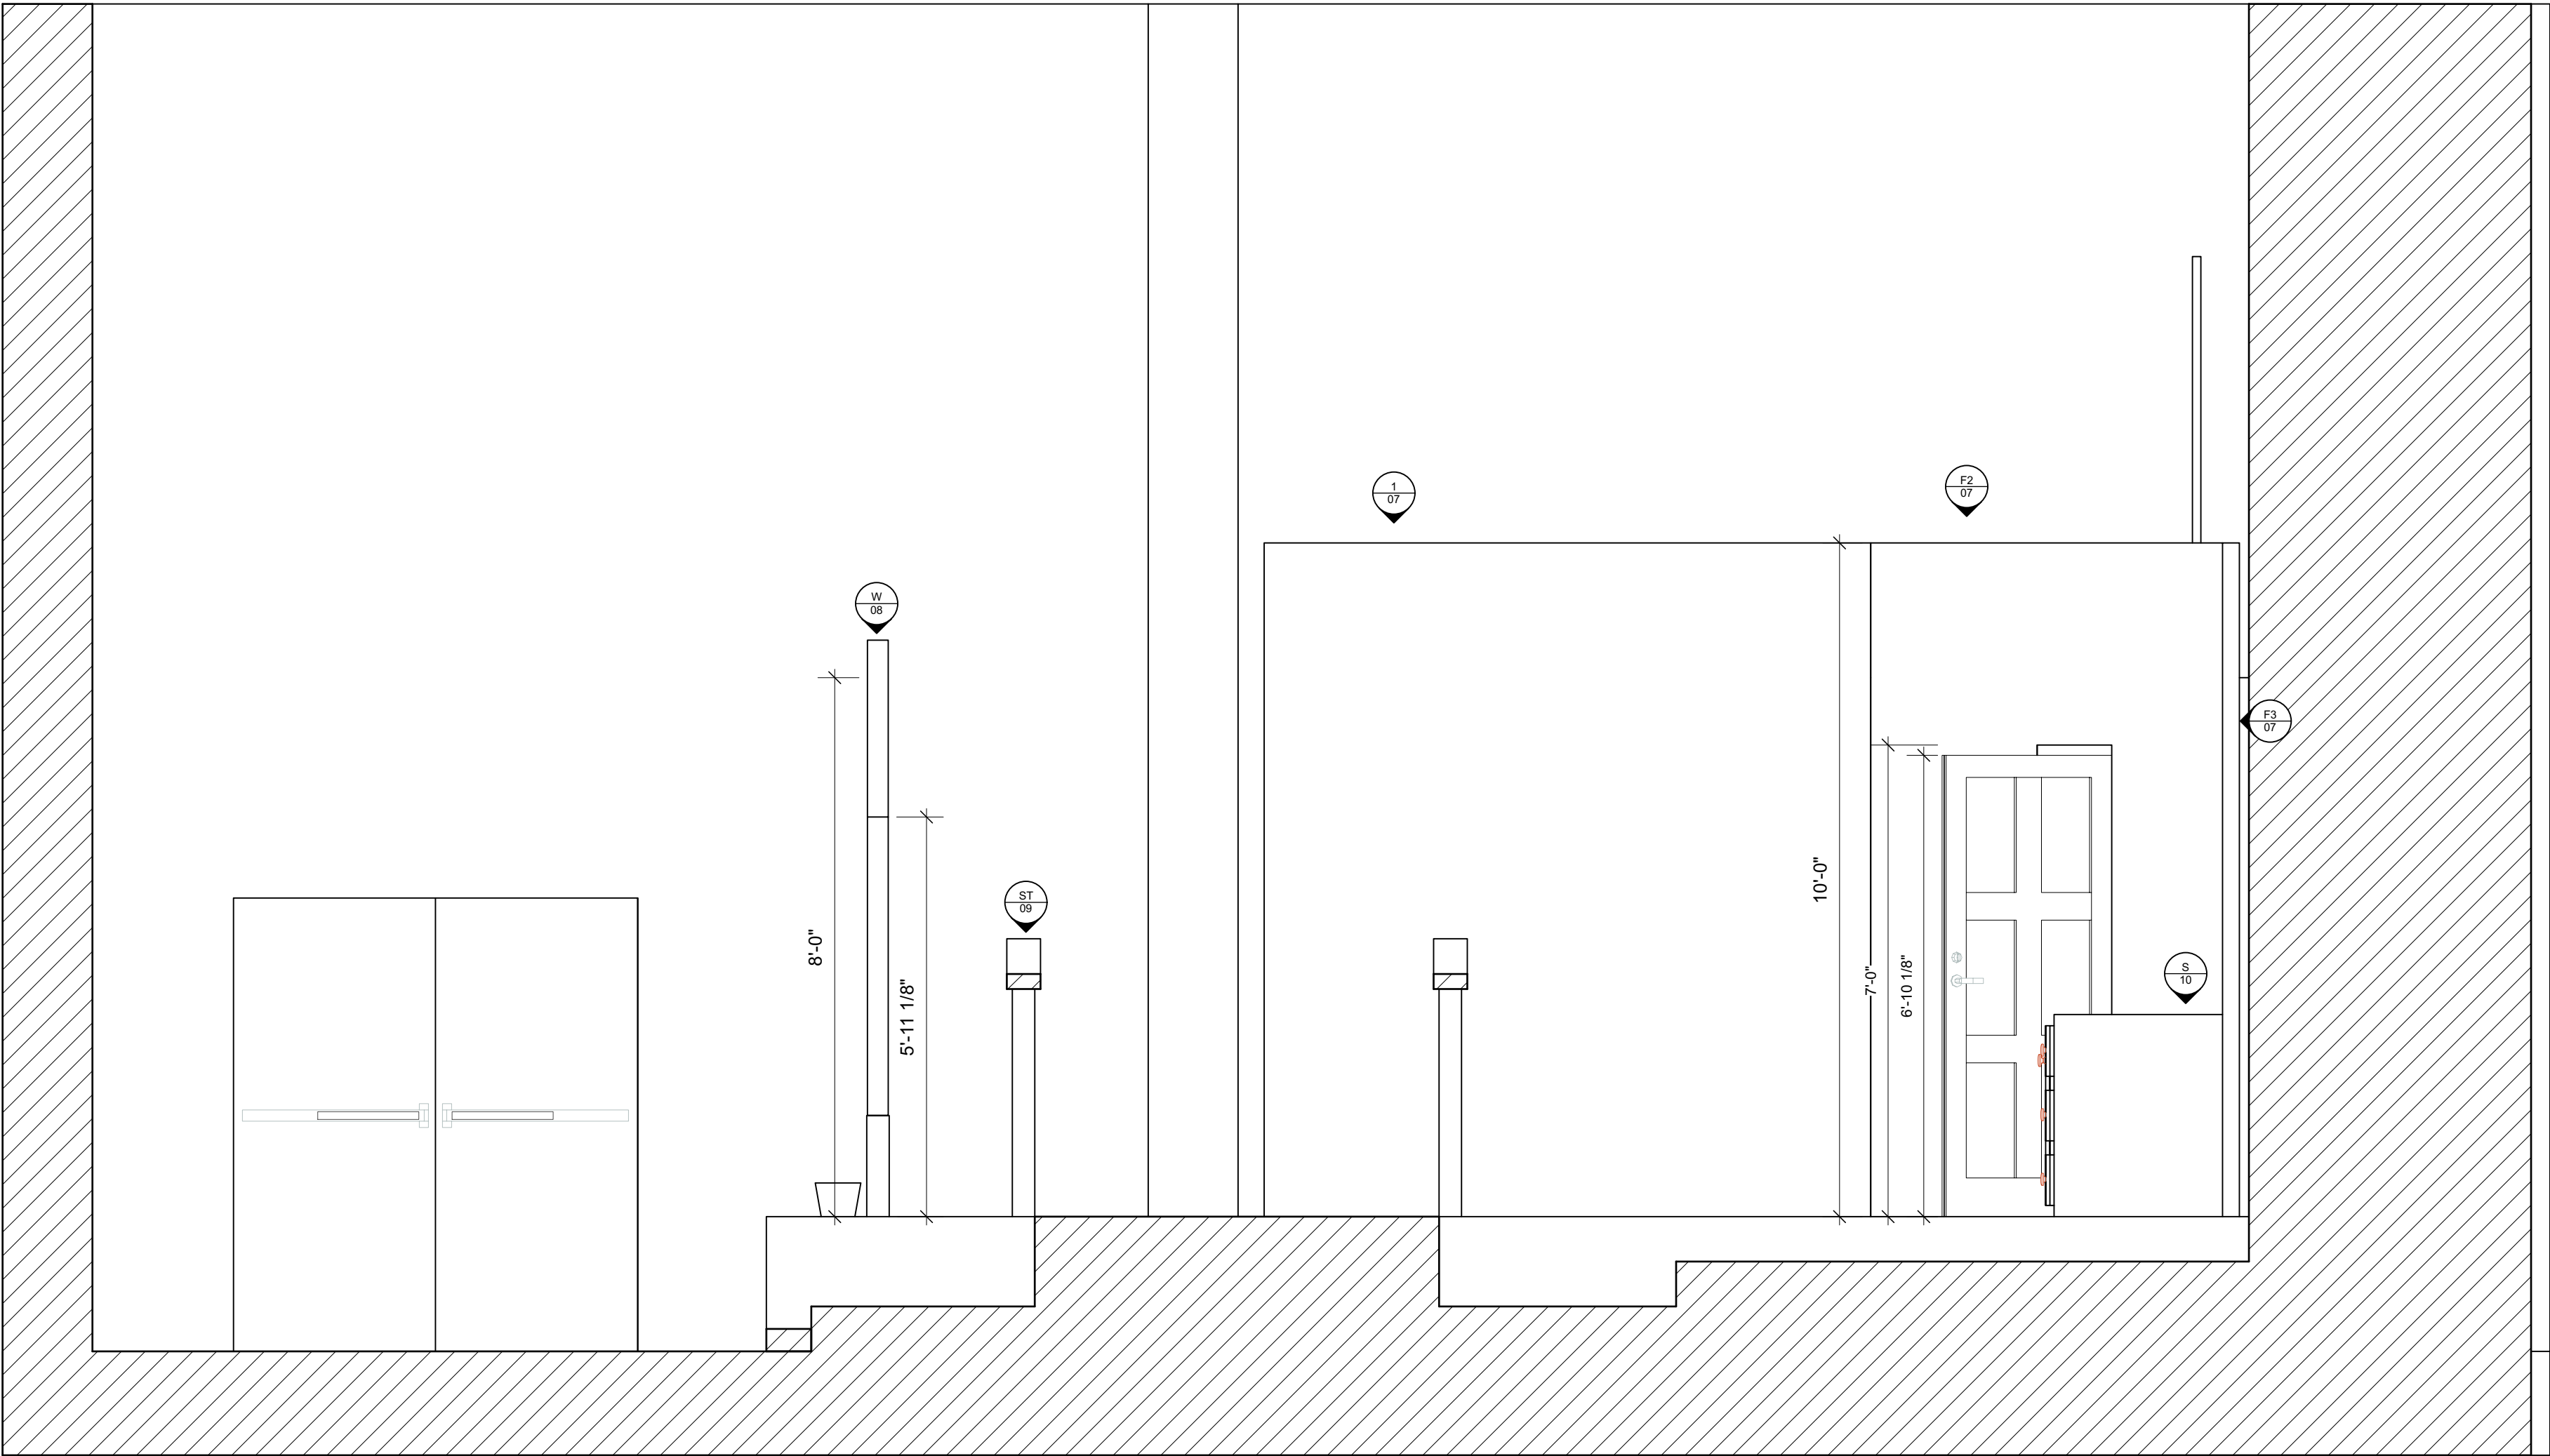


5 BOOTH WALL
Scale: 1/2" = 1'-0"

BALL STATE UNIVERSITY		
UNTITLED PROJECT		STROTHER THEATRE
DIRECTOR: N/A		5 OF 10
DESIGNER: EMMY WINTER		
BOOTH AND FAR WALL CL SECTIONS		
		SCALE: 1/2"=1'0"
		05/04/2023




2 Custom View-Audience Perspective
Scale: 1/2" = 1'-0"


BALL STATE UNIVERSITY		
UNTITLED PROJECT	STROTHER THEATRE	
DIRECTOR: N/A		6 OF 10
DESIGNER: EMMY WINTER	SCALE: 1/2"=1'0"	
CUSTOM VIEW - AUDIENCE PERSPECTIVE	05/04/2023	

 

1 FLAT 1
Scale: 1" = 1'-0"

 

F3 FLAT 3
Scale: 1" = 1'-0"

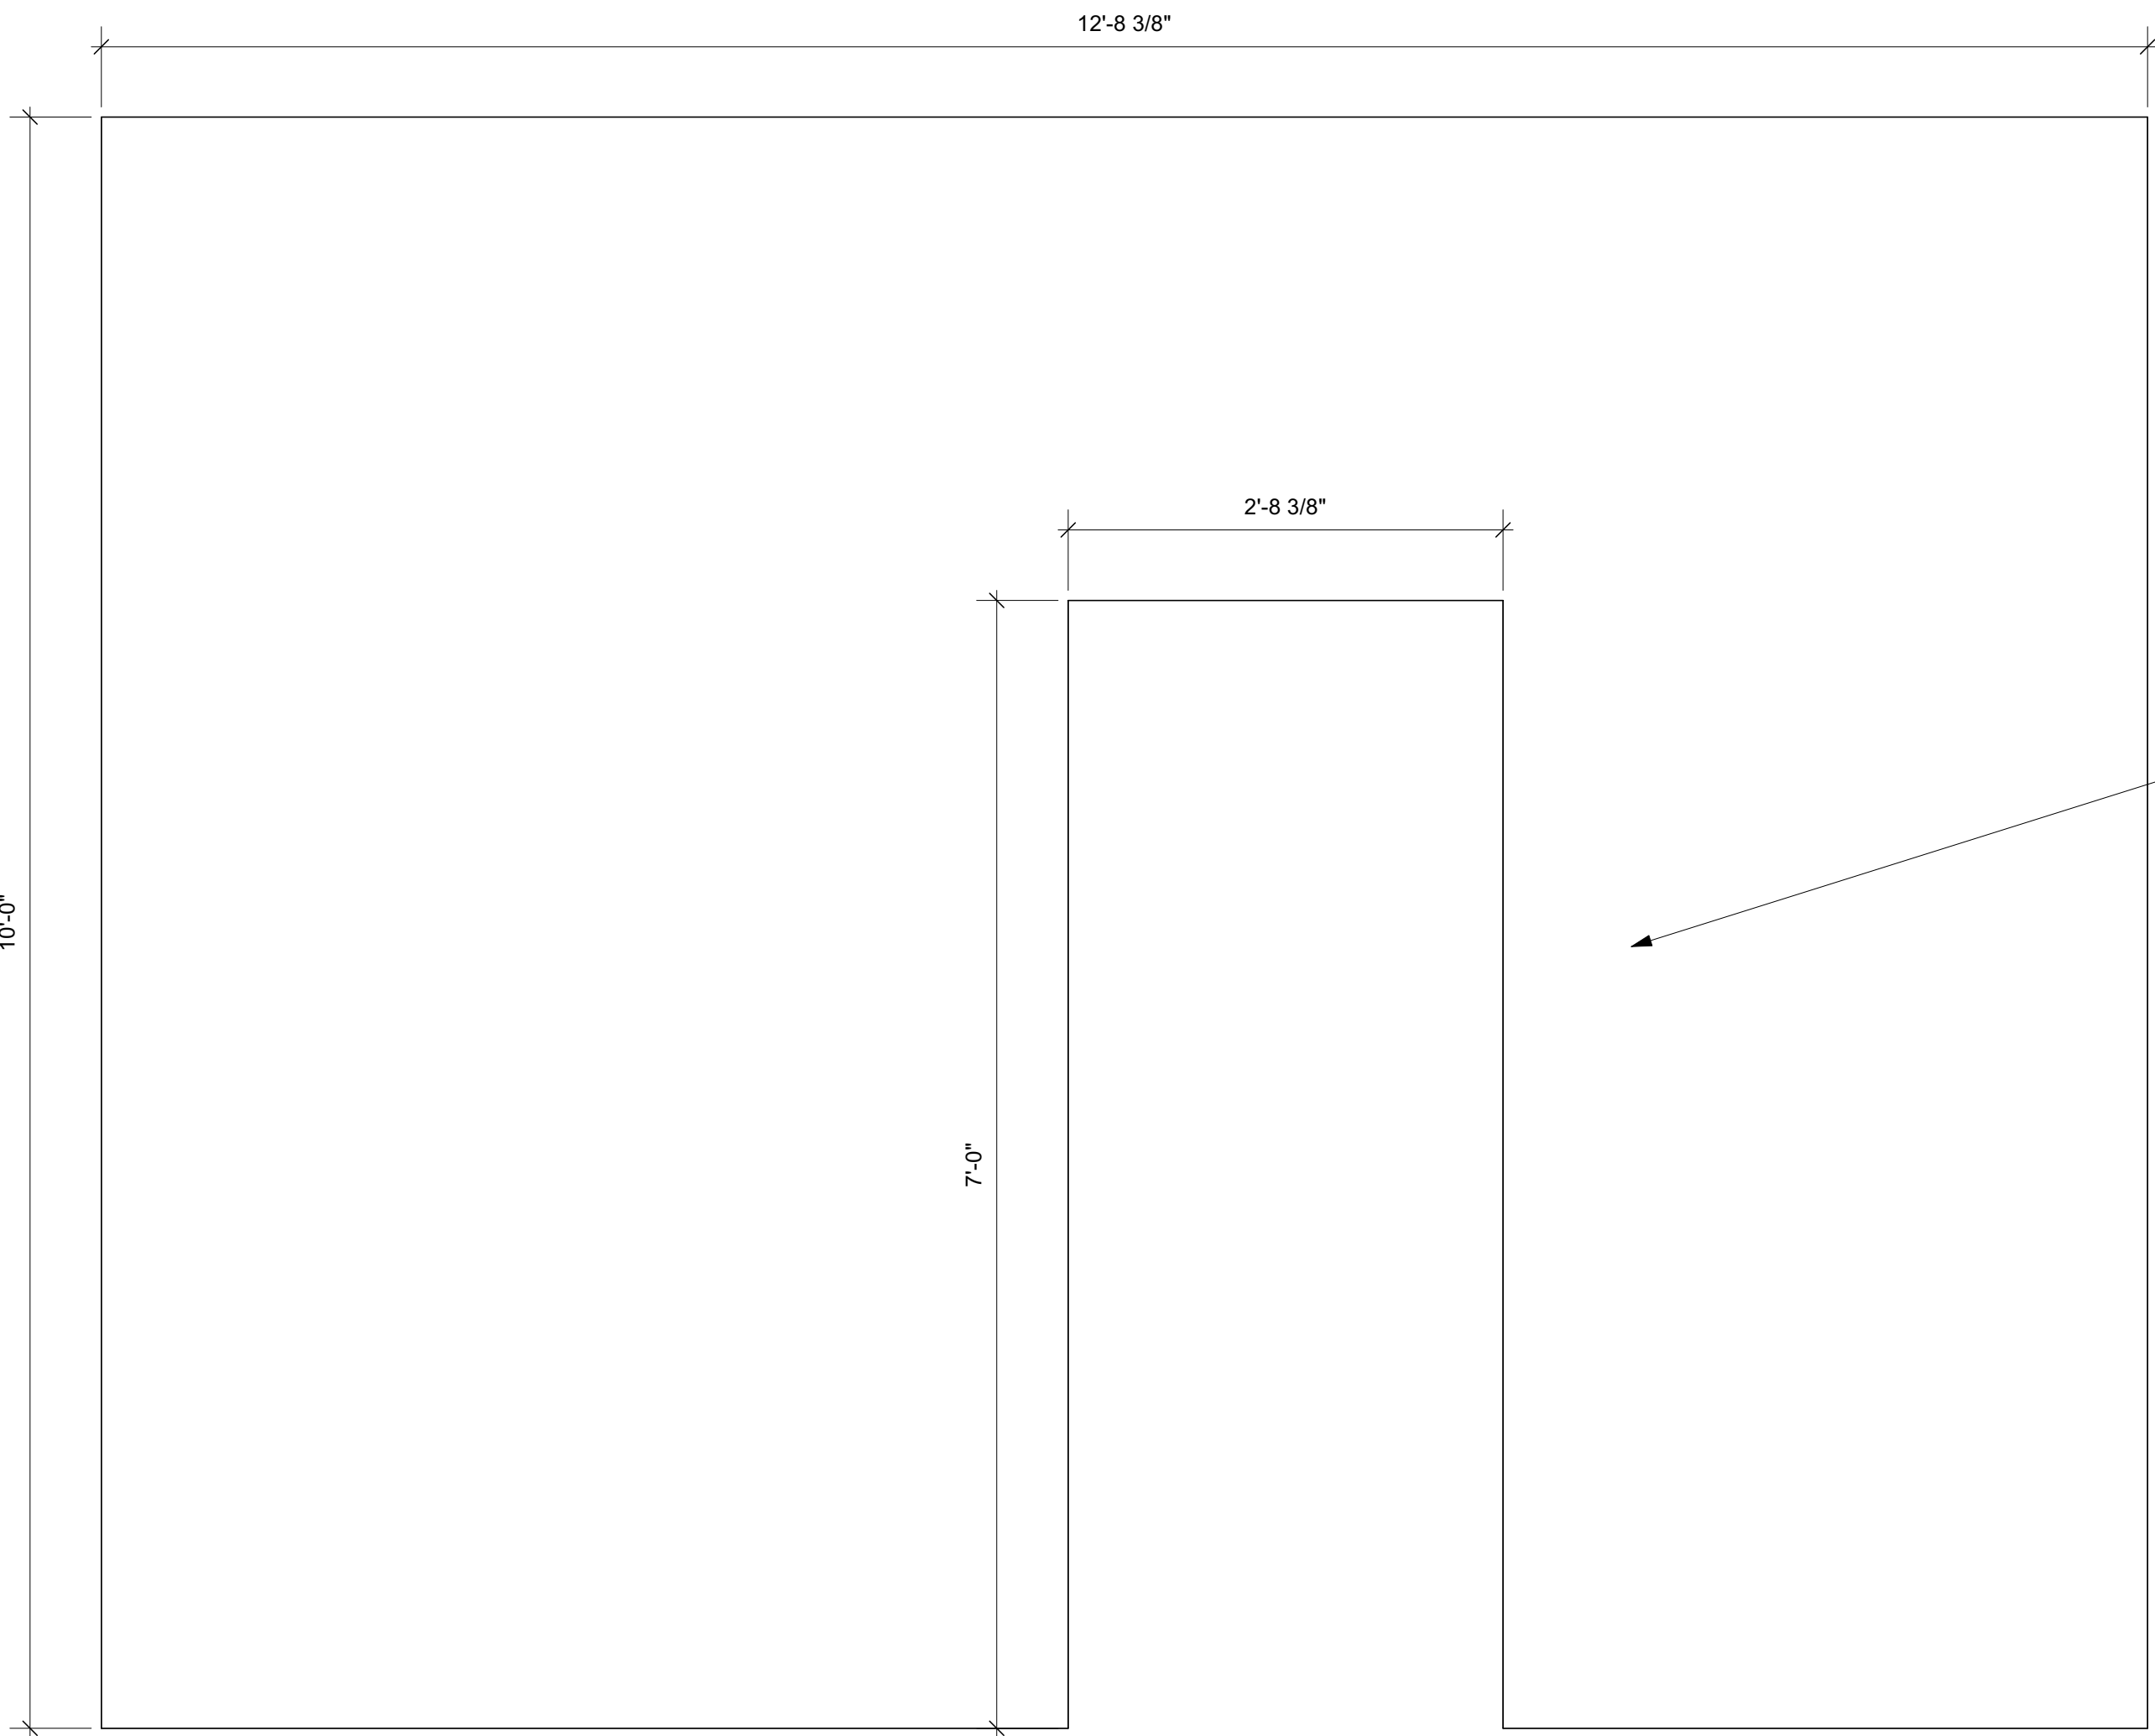


F2 FLAT 2
Scale: 1" = 1'-0"

DOOR OPENING DIMENSIONS SUBJECT
TO CHANGE BASED ON DOORS IN
STOCK

General Notes
1.FLATS ARE STANDARD BROADWAY
FLATS FACED WITH LUAN

BALL STATE UNIVERSITY		
UNTITLED PROJECT	STROTHER THEATRE	
DIRECTOR: N/A		7 OF 10
DESIGNER: EMMY WINTER	SCALE: 1"=1'0"	
FLAT CONSTRUCTION	05/04/2023	

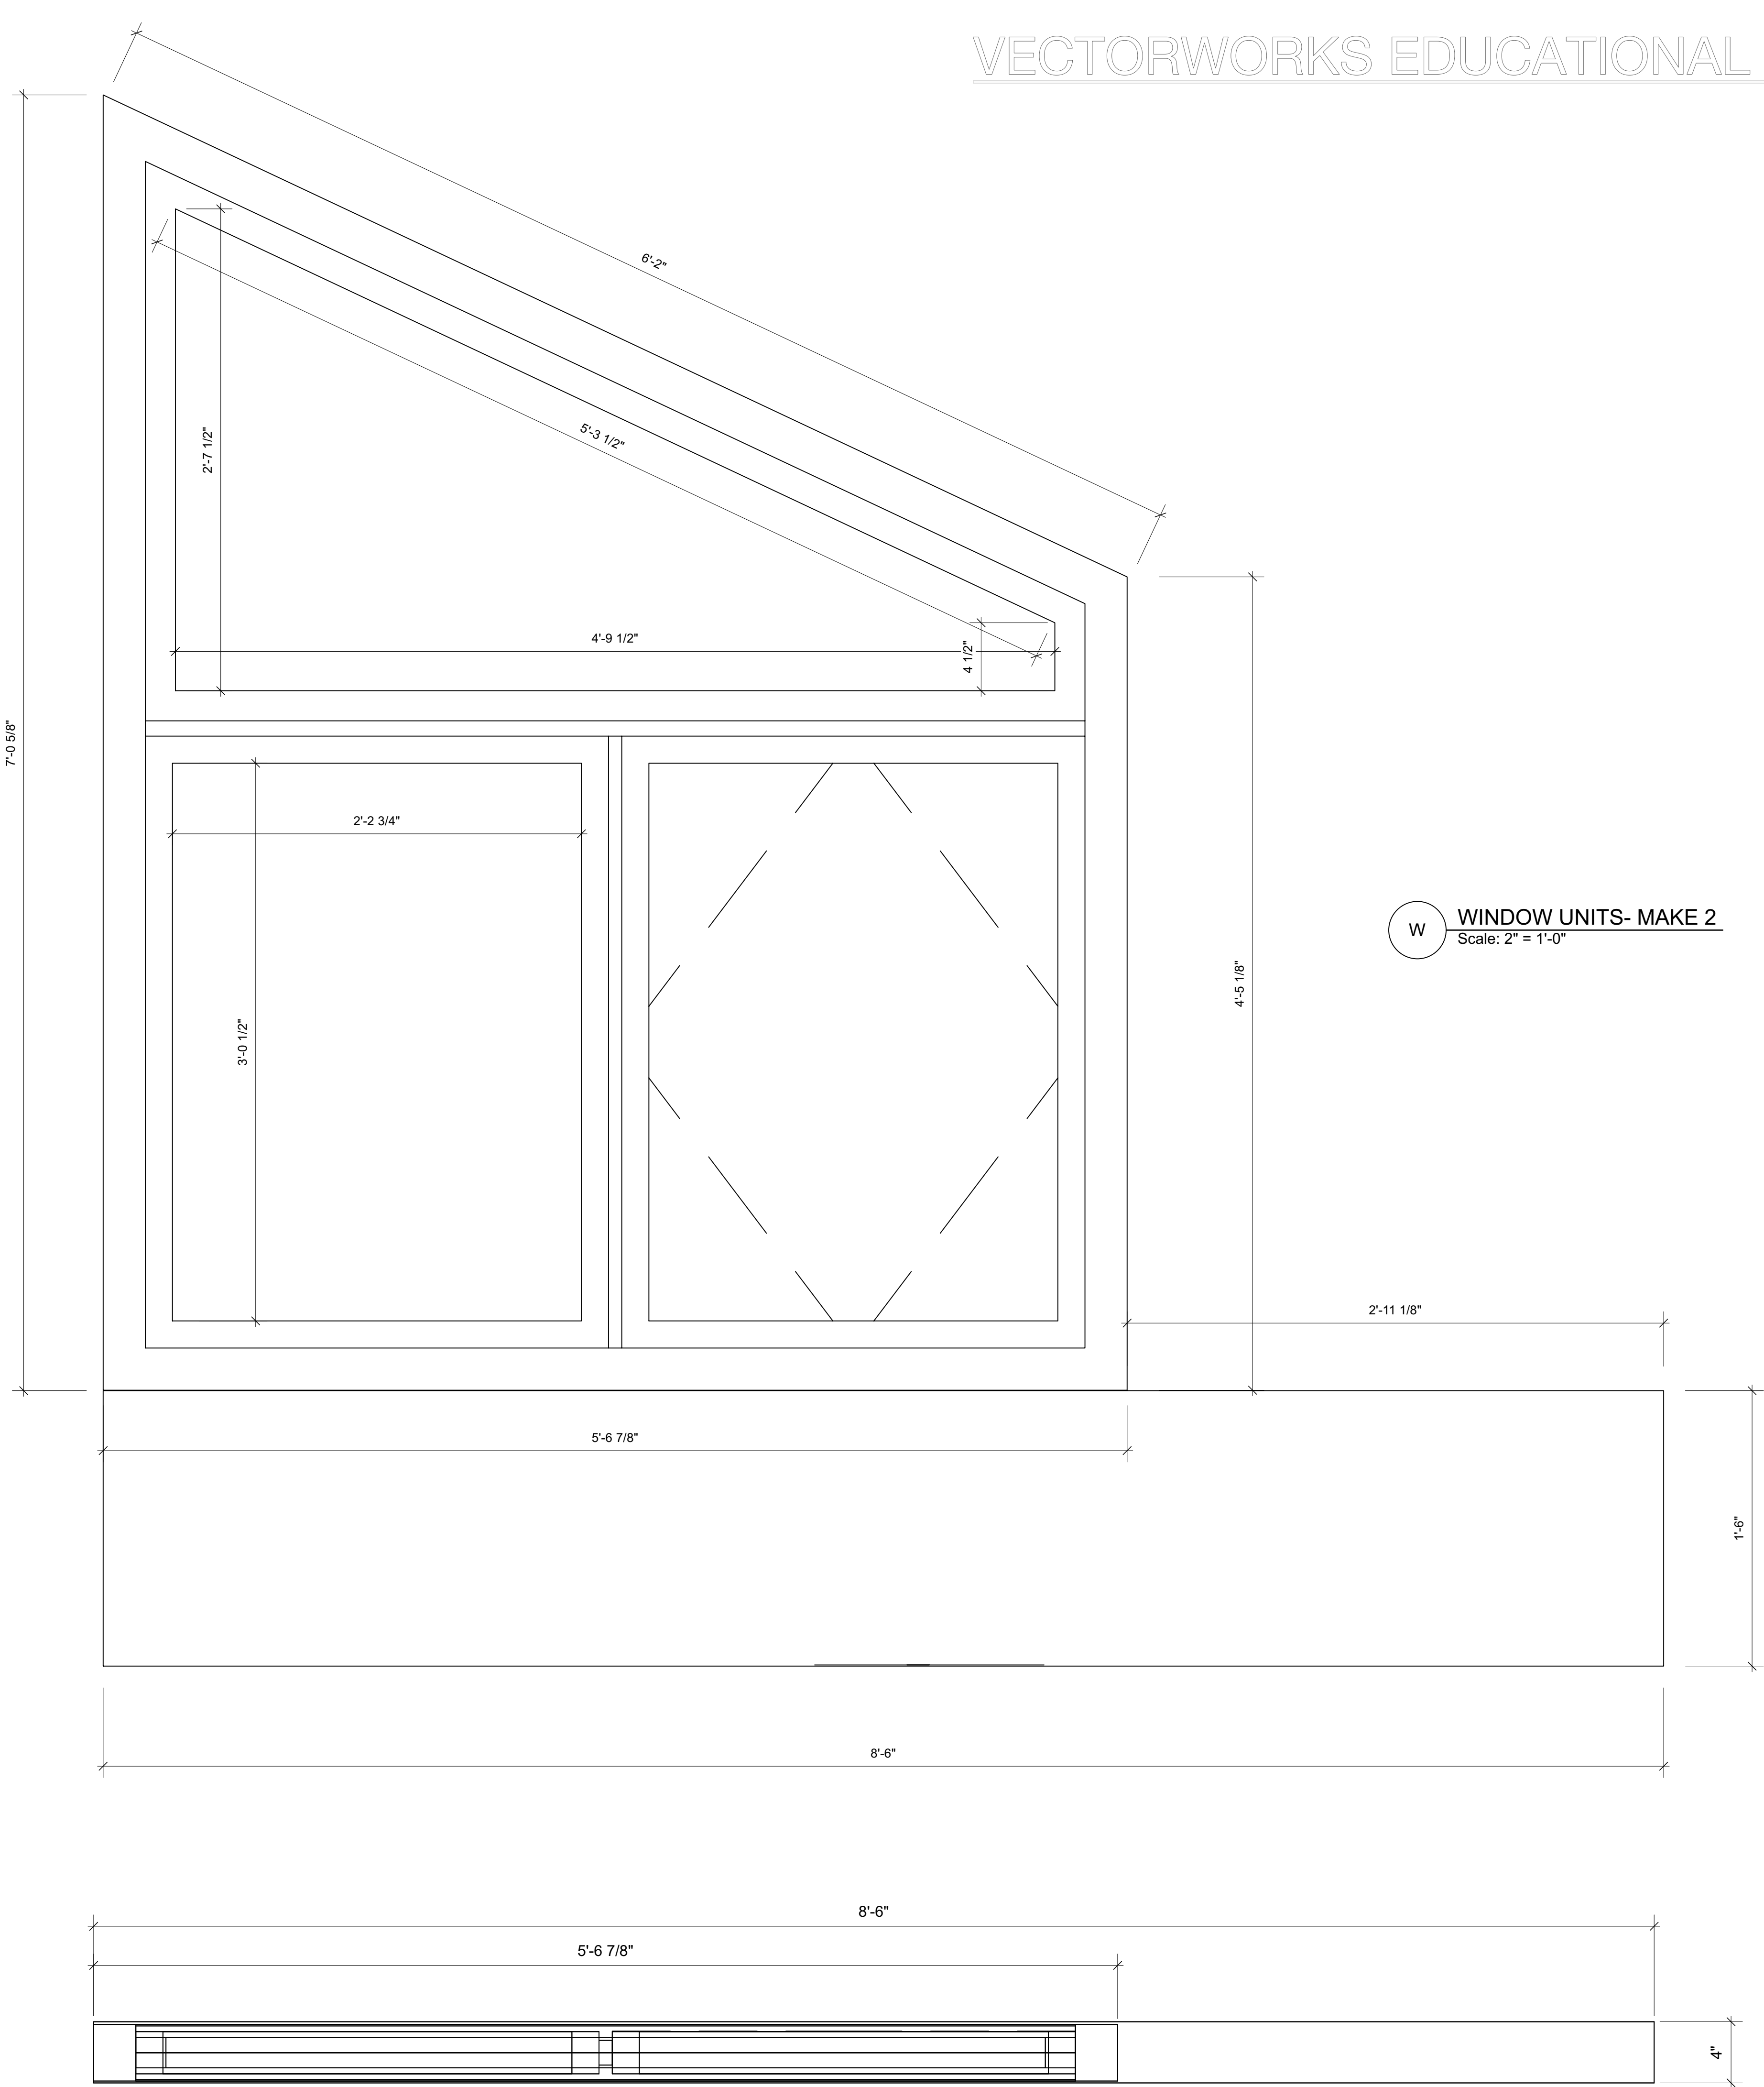


W WINDOW UNITS- MAKE 2
Scale: 2" = 1'-0"




- General Notes
- 1.WINDOW DOES NOT NEED TO OPEN
 - 2.FACE FRAME WITH LUAN ON BOTH SIDES TO HIDE FRAMING
 - 3.WINDOW PANES TRANSPARENT, CAN BE PLEXIGLASS OR OTHER SUBSTITUTE; TALK TO DIRECTOR, POSSIBLY JUST CUTOUTS.

W WINDOW UNIT (FRONT VIEW)
Scale: 2" = 1'-0"

W WINDOW (TOP VIEW)
Scale: 2" = 1'-0"

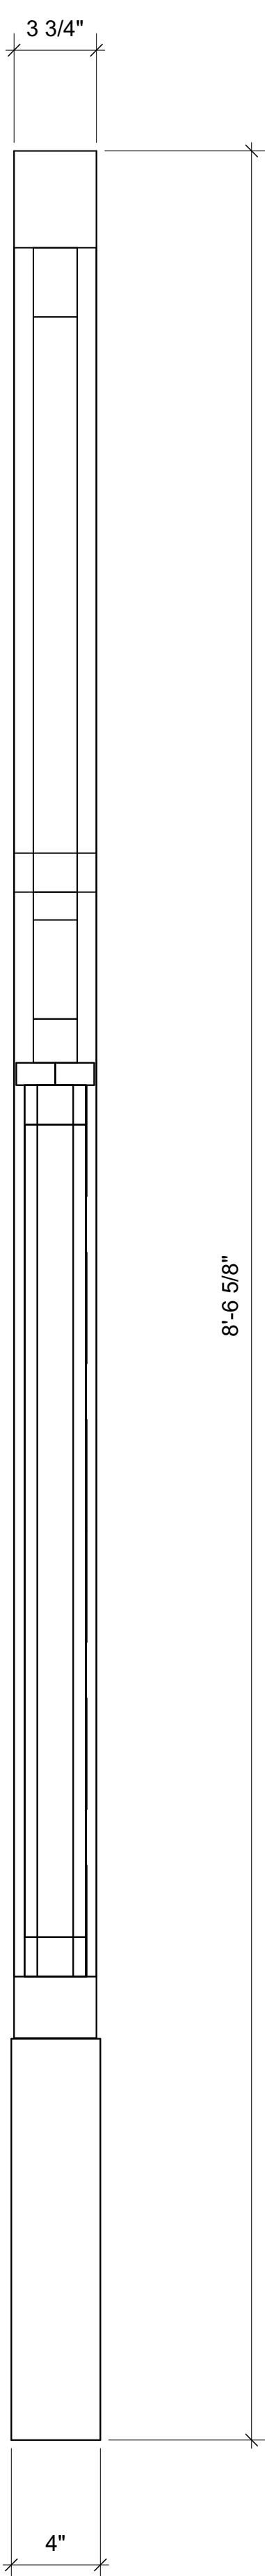

BALL STATE UNIVERSITY		
UNTITLED PROJECT	STROTHER THEATRE	
DIRECTOR: N/A		8 OF 10
DESIGNER: EMMY WINTER	SCALE: 2"=1'0"	
WINDOW UNIT	05/04/2023	

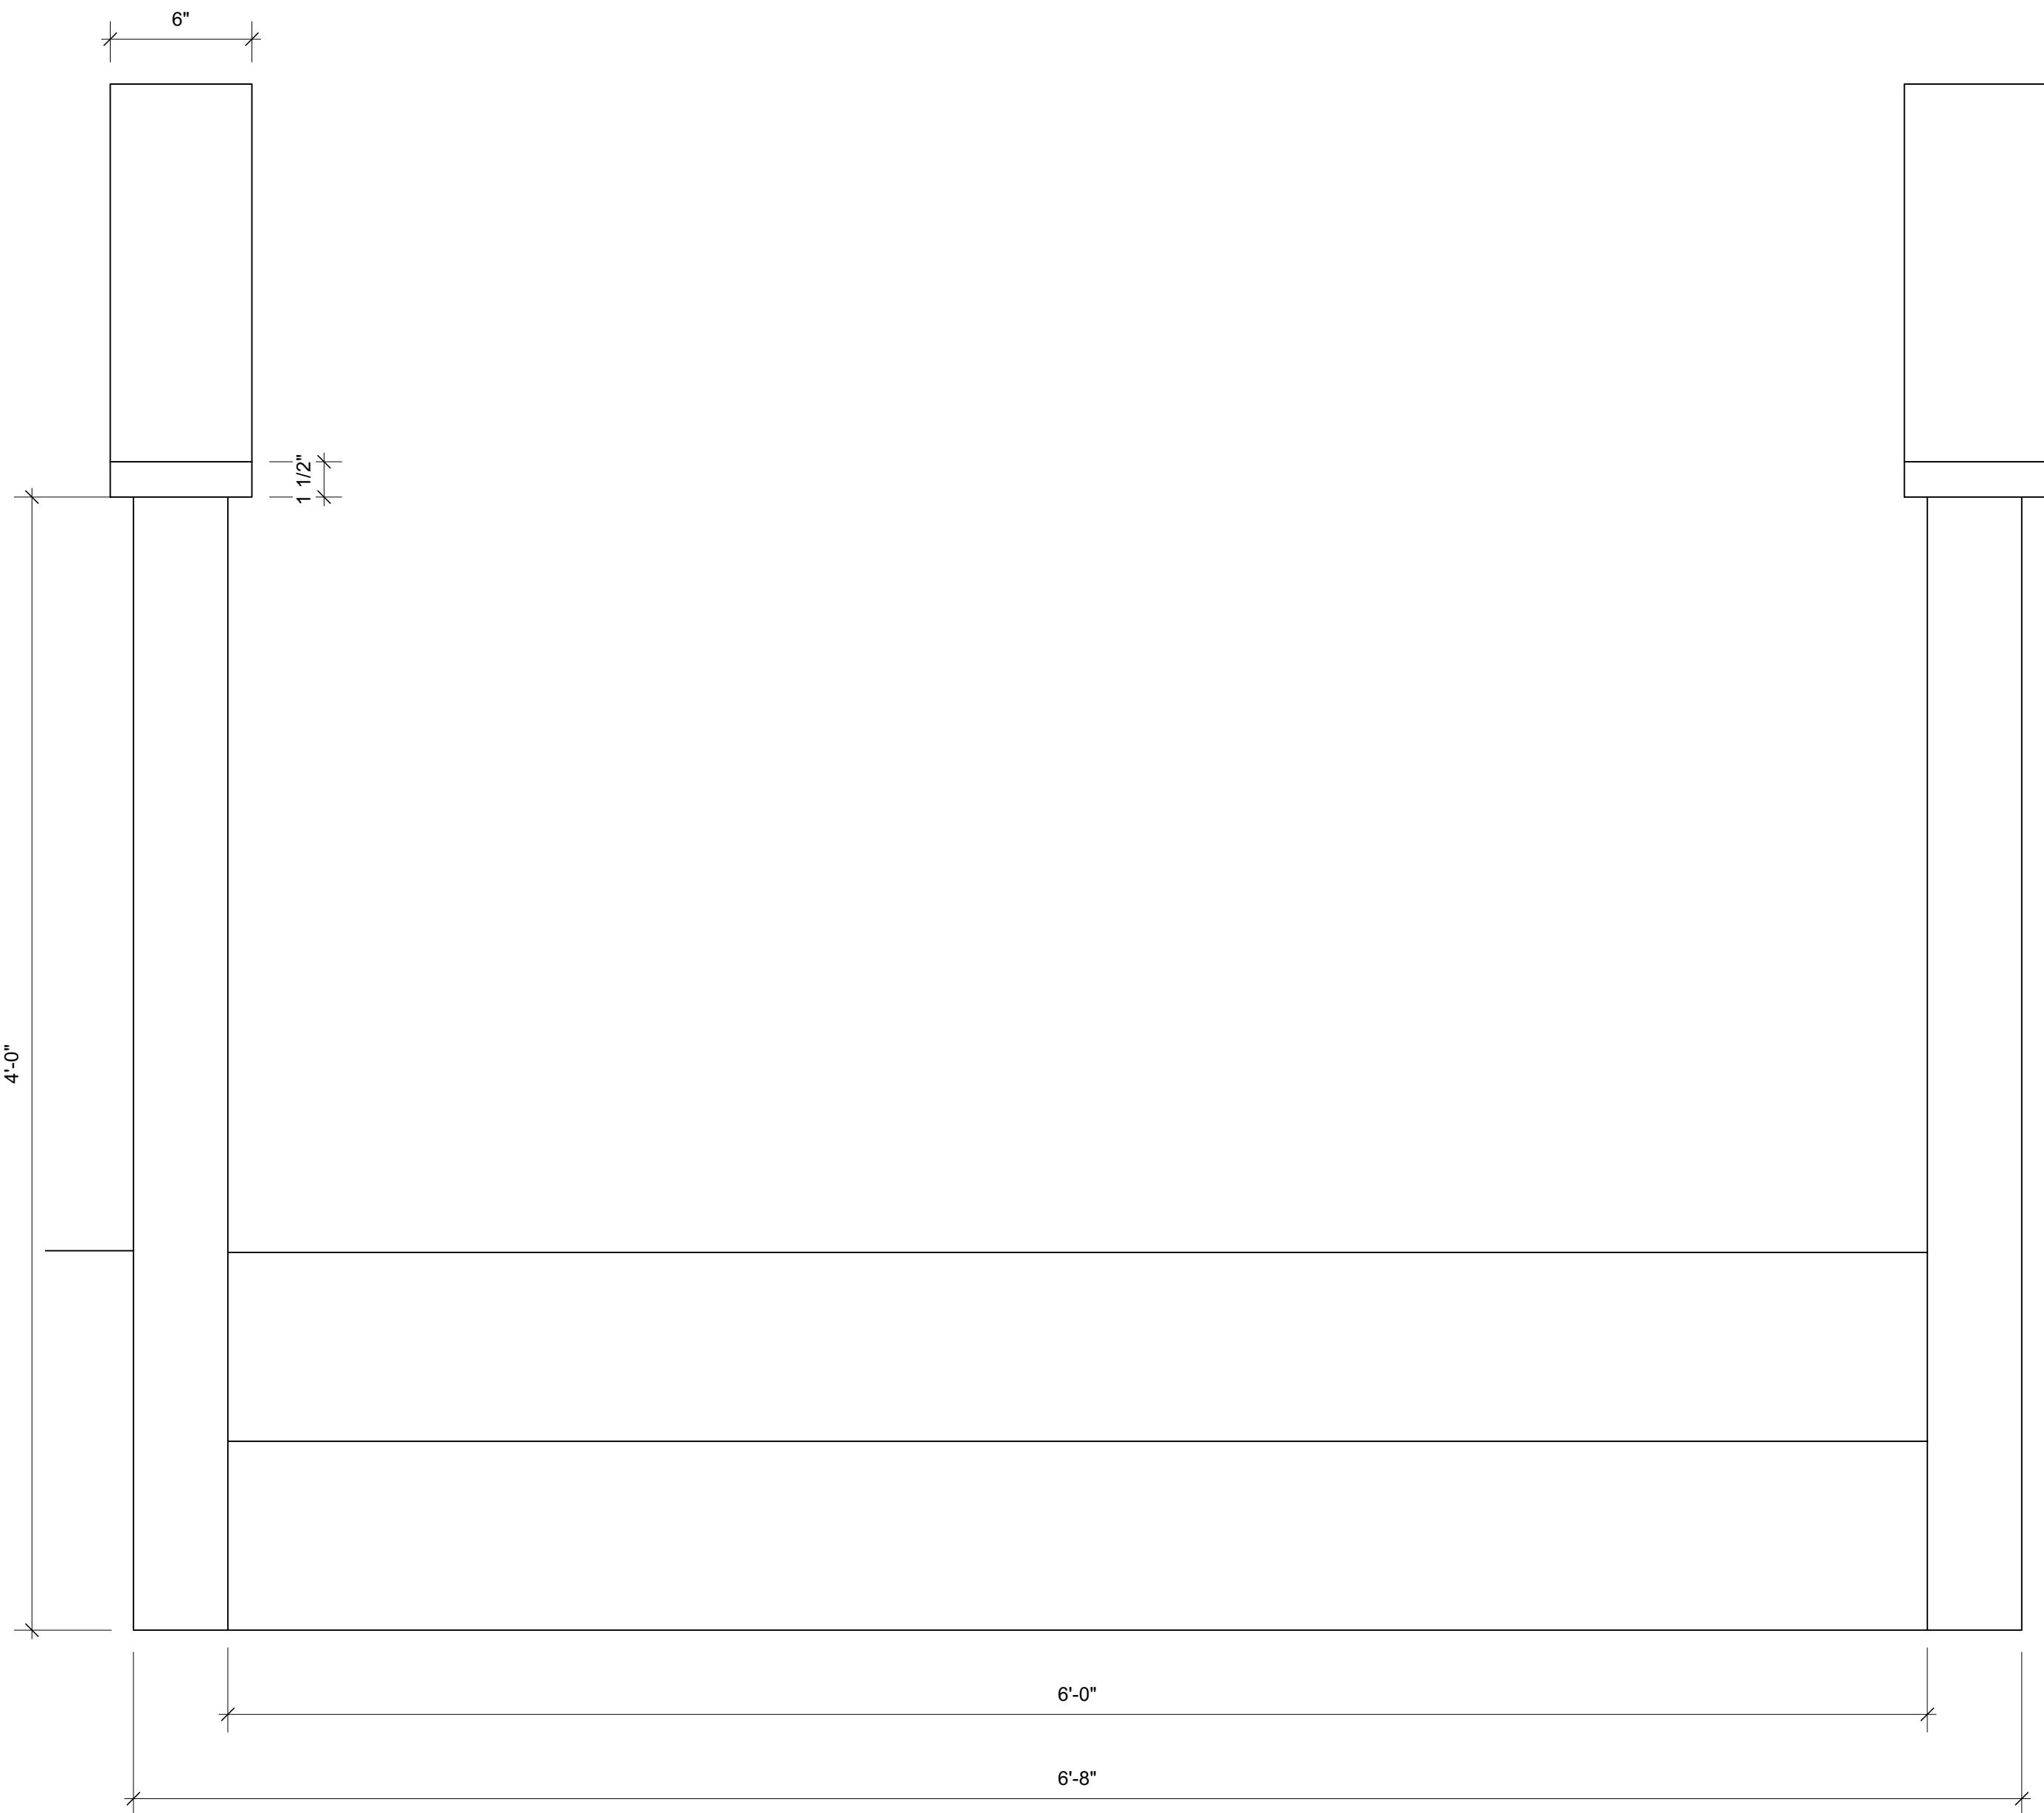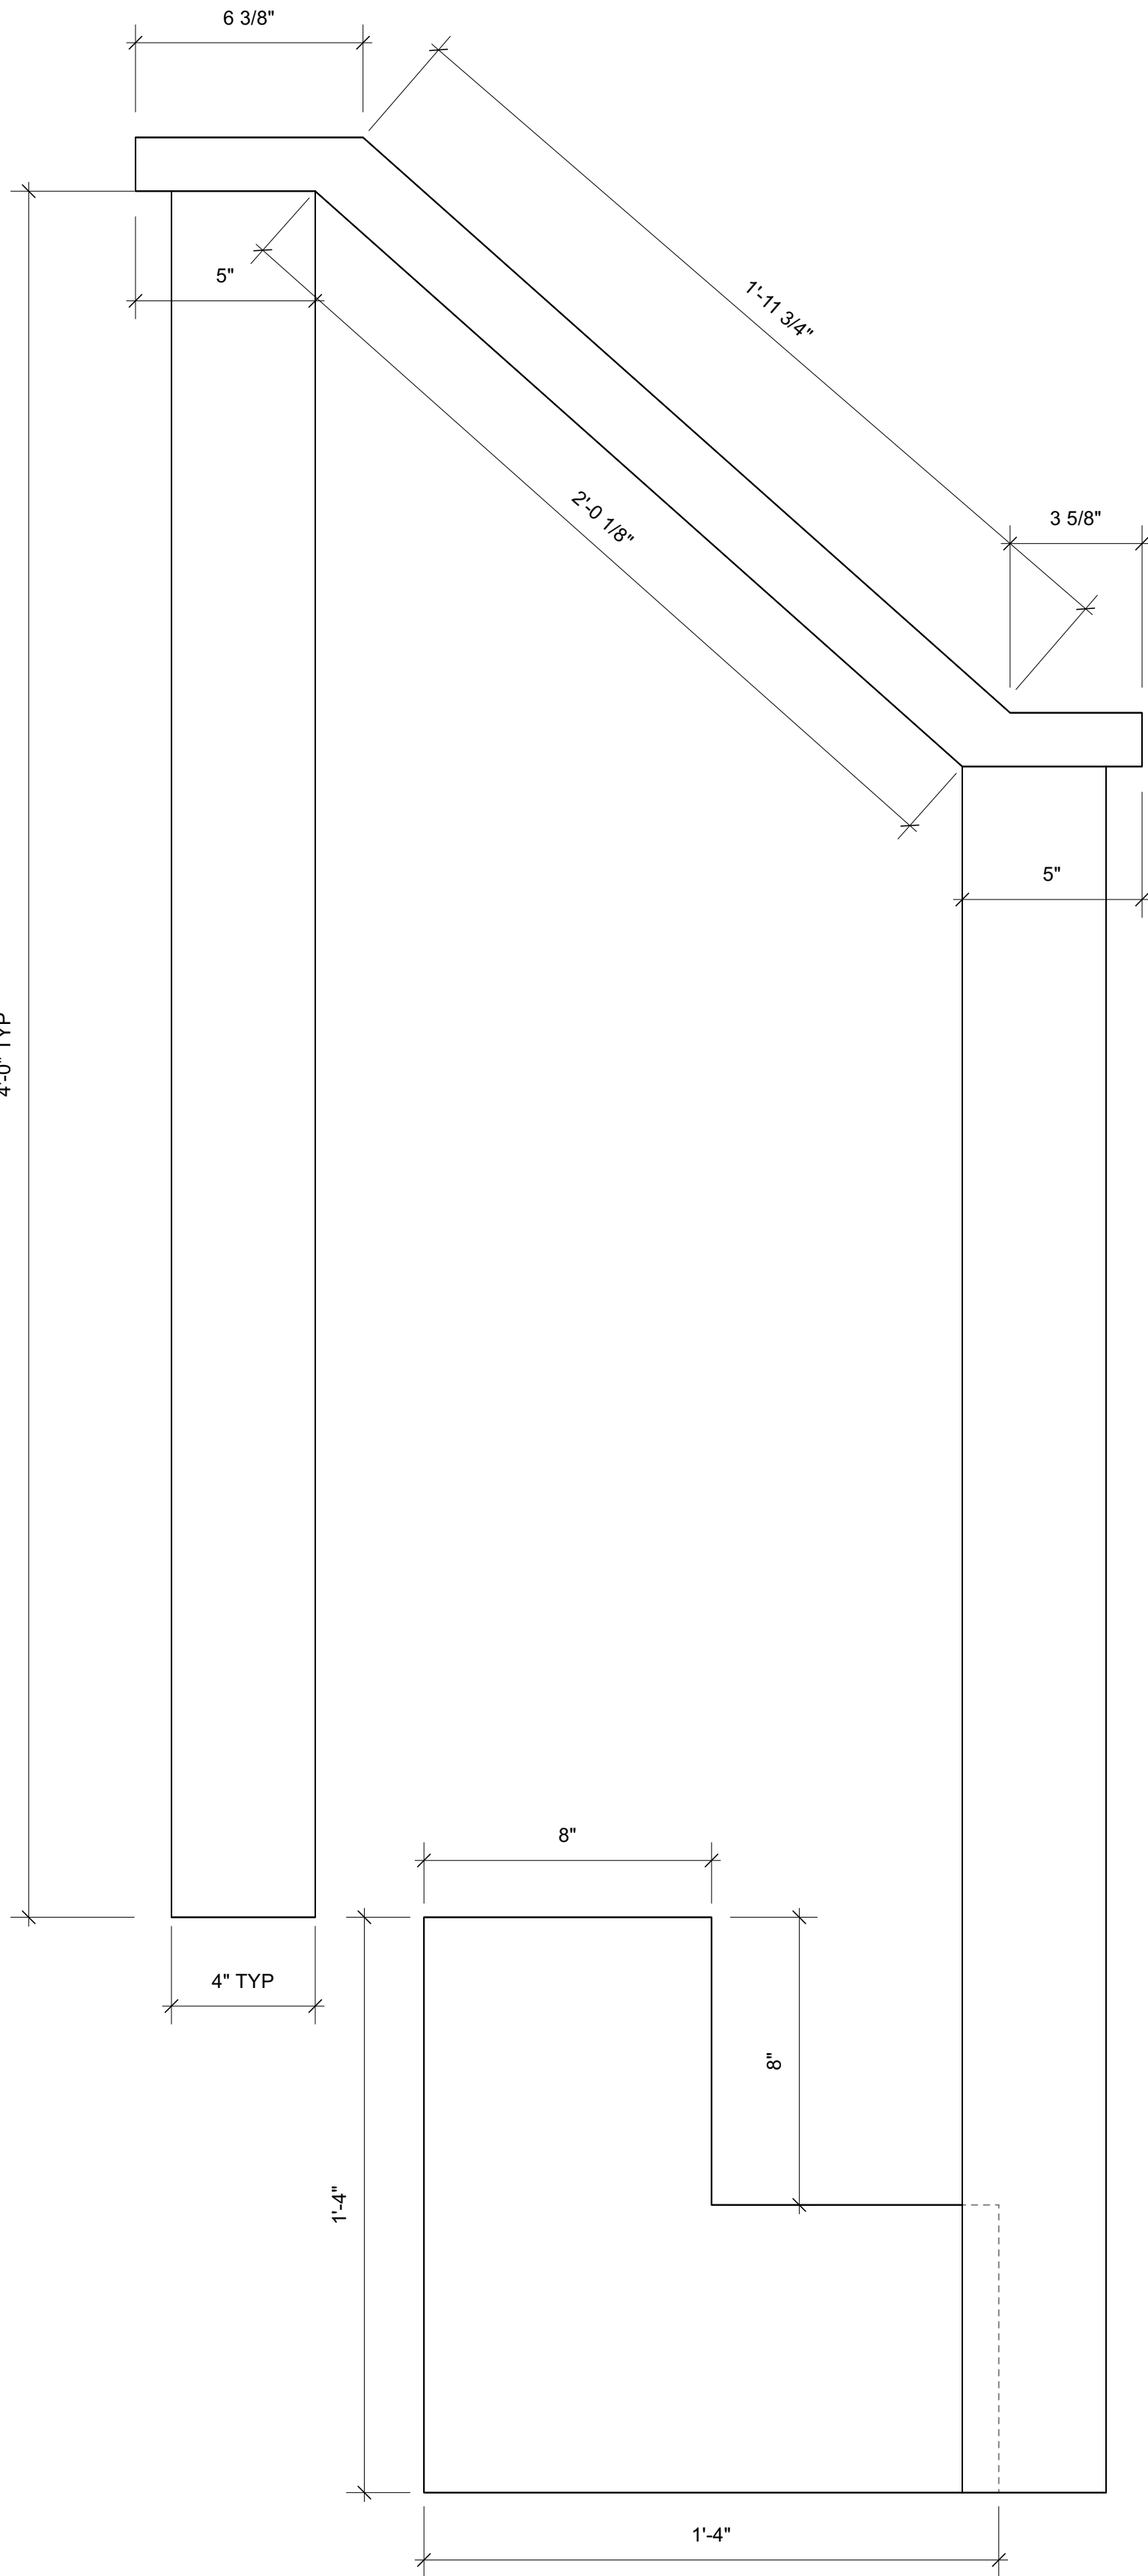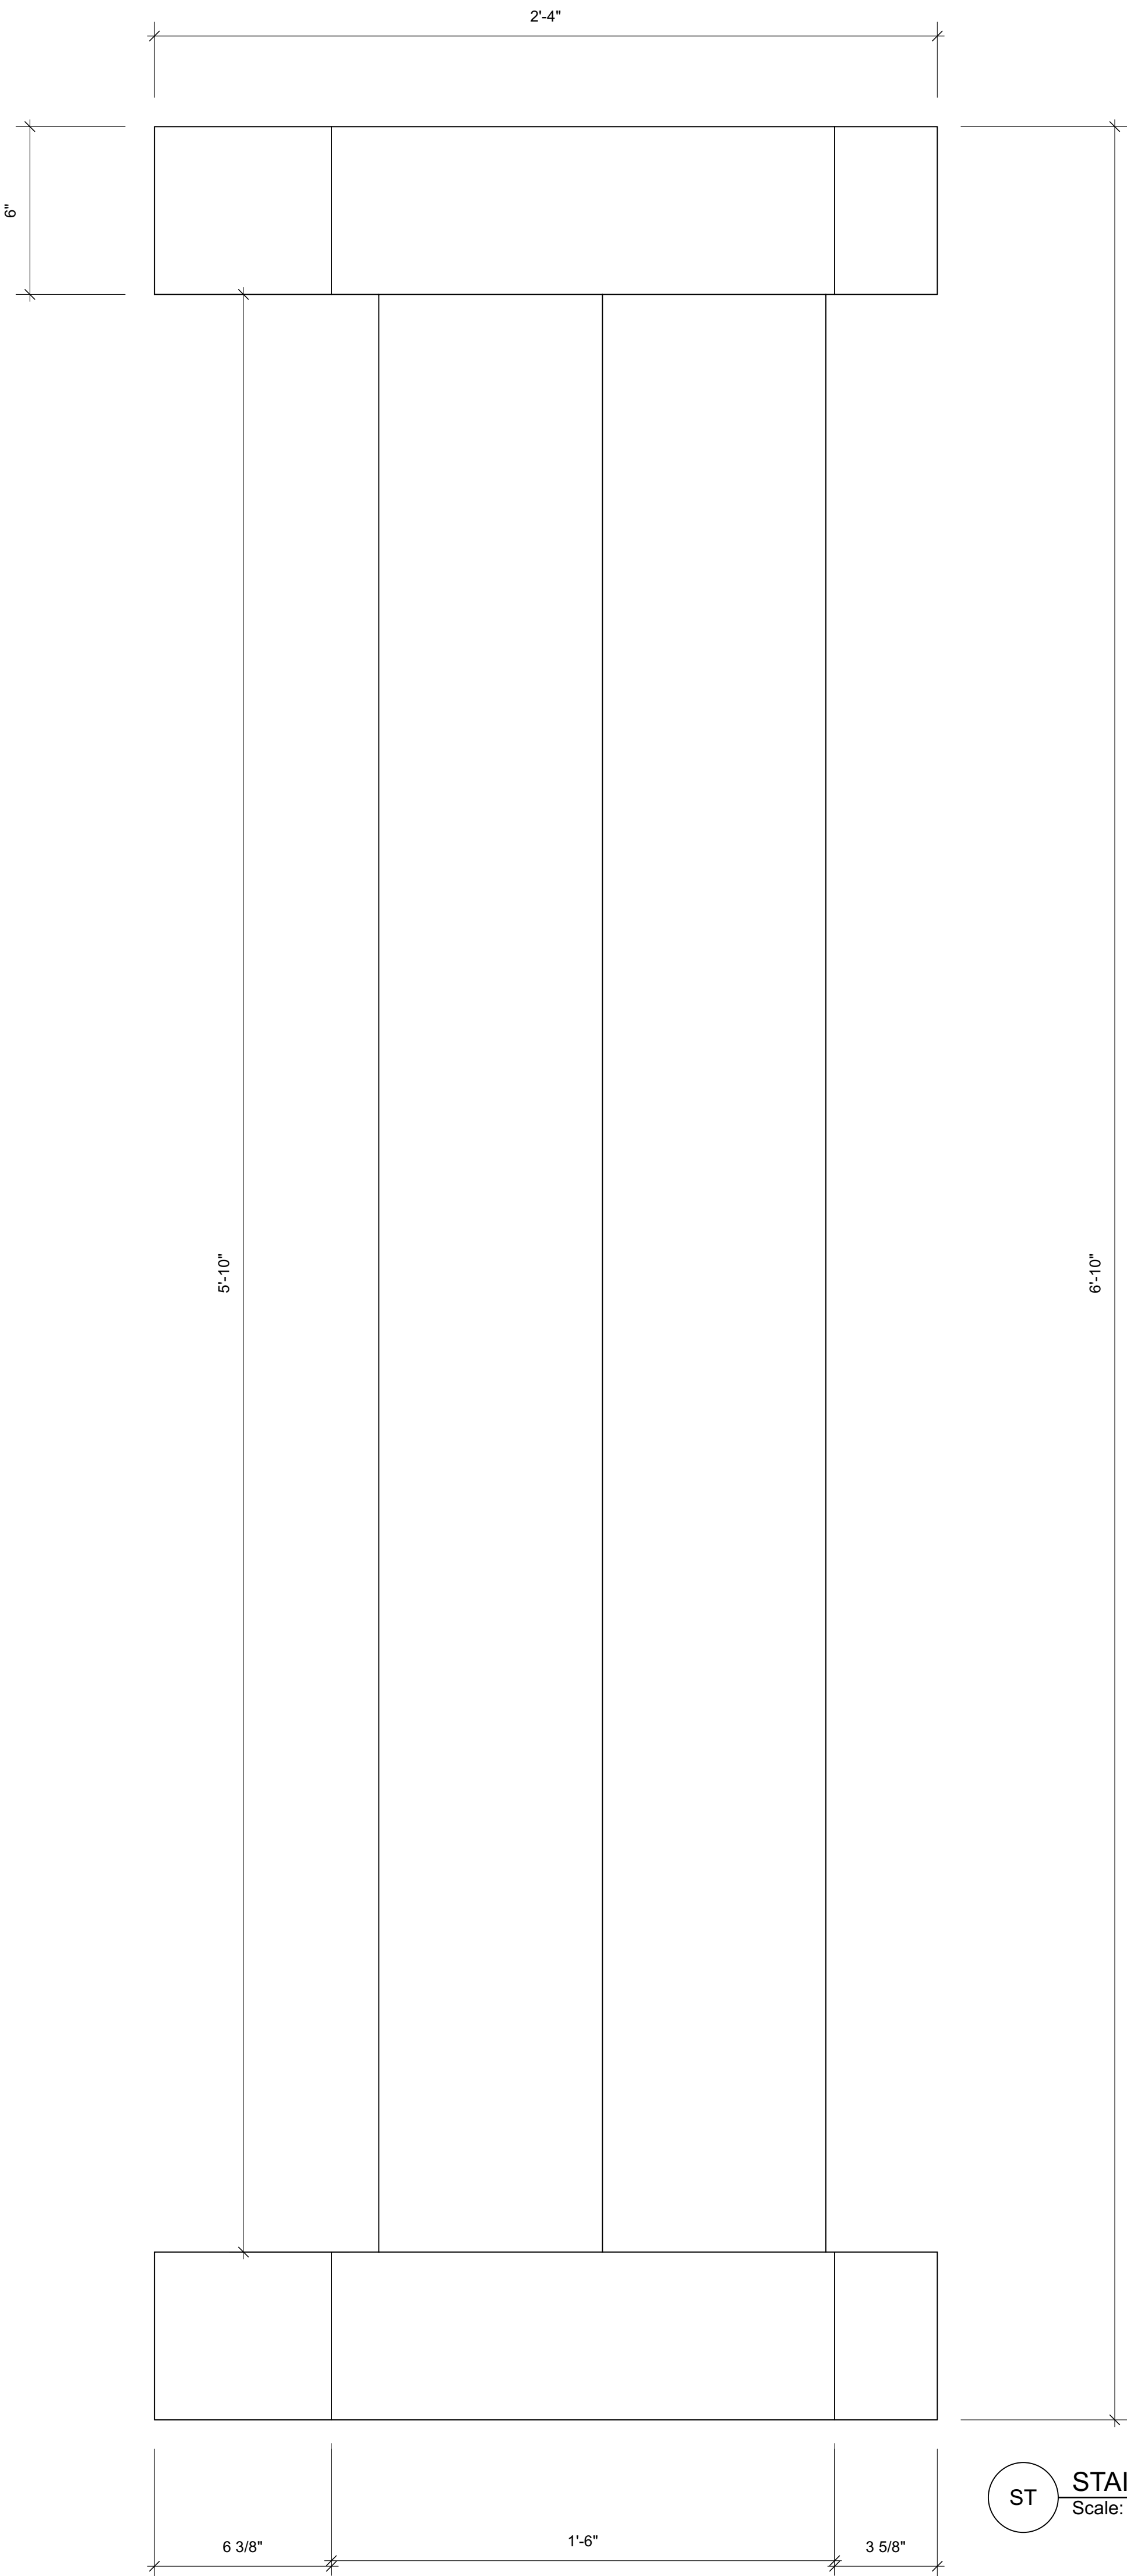

ST STAIR - FRONT VIEW
Scale: 2" = 1'-0"

ST STAIRS - SIDE VIEW
Scale: 3" = 1'-0"

ST STAIRS - TOP VIEW
Scale: 3" = 1'-0"

- General Notes
1. RAILING MUST BE ATTACHED TO PLATFORMS
 2. STAIR IS SYMMETRICAL IN RESPECT TO FRONT VIEW

BALL STATE UNIVERSITY		
UNTITLED PROJECT	STROTHER THEATRE	
DIRECTOR: N/A		9 OF 10
DESIGNER: EMMY WINTER	SCALE: VARIED	
STAIR UNIT	05/04/2023	

[illegible]

Technical drawing of a rectangular frame. The overall dimensions are 1'-6" (width) and 2'-8" (height). The inner opening dimensions are 1'-2" (width) and 2'-4" (height). The frame consists of multiple concentric rectangular borders. A circular detail with a dashed center is located in the upper right quadrant of the frame. A dimension of 1" is shown at the bottom right corner, and a dimension of 1 1/4" is shown at the bottom right corner of the frame.

Technical drawing of a 1/2 inch thick plate. The drawing shows a horizontal plate with a thickness of 1/2 inch. The total length is 1'-6 inches. The distance from the left end to the first vertical line is 1'-2 inches. The distance between the two vertical lines is 2 inches. The distance from the second vertical line to the right end is 1'-4 inches. A weld symbol is shown on the bottom surface of the plate, indicating a fillet weld. The distance from the right end to the weld is 1 inch.

1/2" CHAMFER EDGE
— AROUND INSIDE

— 1/2" CHAMFER EDGE
AROUND OUTSIDE

Technical drawing of a beam with dimensions: 2'-4", 2'-0", 1'-11", 1'-12", 2", and 1".

Technical drawing of a rectangular frame assembly. The overall dimensions are 2'-4" in width and 5'-0" in height. The frame consists of an outer border and an inner border, with a central rectangular opening. The inner opening has a width of 2'-0" and a height of 3'-0". The frame is composed of multiple layers, with a total thickness of 1 1/8" on the left side. A central circular detail is shown within the inner opening, with a diameter of 1". The drawing includes dimension lines and arrows indicating the various measurements.

- 1.SINK IS FOR DECORATION, NOT FUNCTIONAL
- 2.DRAWERS FOR DECORATION ONLY, NOT OPERABLE
- 3.CABINETS SHOULD HAVE HINGES TO OPEN OUTWARD
- 4.KNOBS CAN COME FROM STOCK